


SECTIUNE DD

SECTIUNE DD


- BALCON CU PARAPET SI SCARA, CU STRUCTURA LEMN
- SARPANTA LEMN DE RASINOASE- APROX. 15 % PREZINTA URME DE UMEZEALA SI ATAC FUNGIC
- PARDOSEALA SI TREPTE MOZAIC TURNAT
- PERETE DESPARTITOR CARAMIDA
- INALTARE PARDOSEALA LEMN -INFILTRATII APA
- SUPRAFATA DE TENCUIALA AFECTATA DE UMEZEALA SI ATAC BIOLOGIC
- SUPRAFATA DE TENCUIALA AFECTATA DE UMEZEALA ASCENSIONALA DE LA BAZA SI INFILTRATII
- CENTURA BETON
- INALTARE PARDOSEALA LEMN

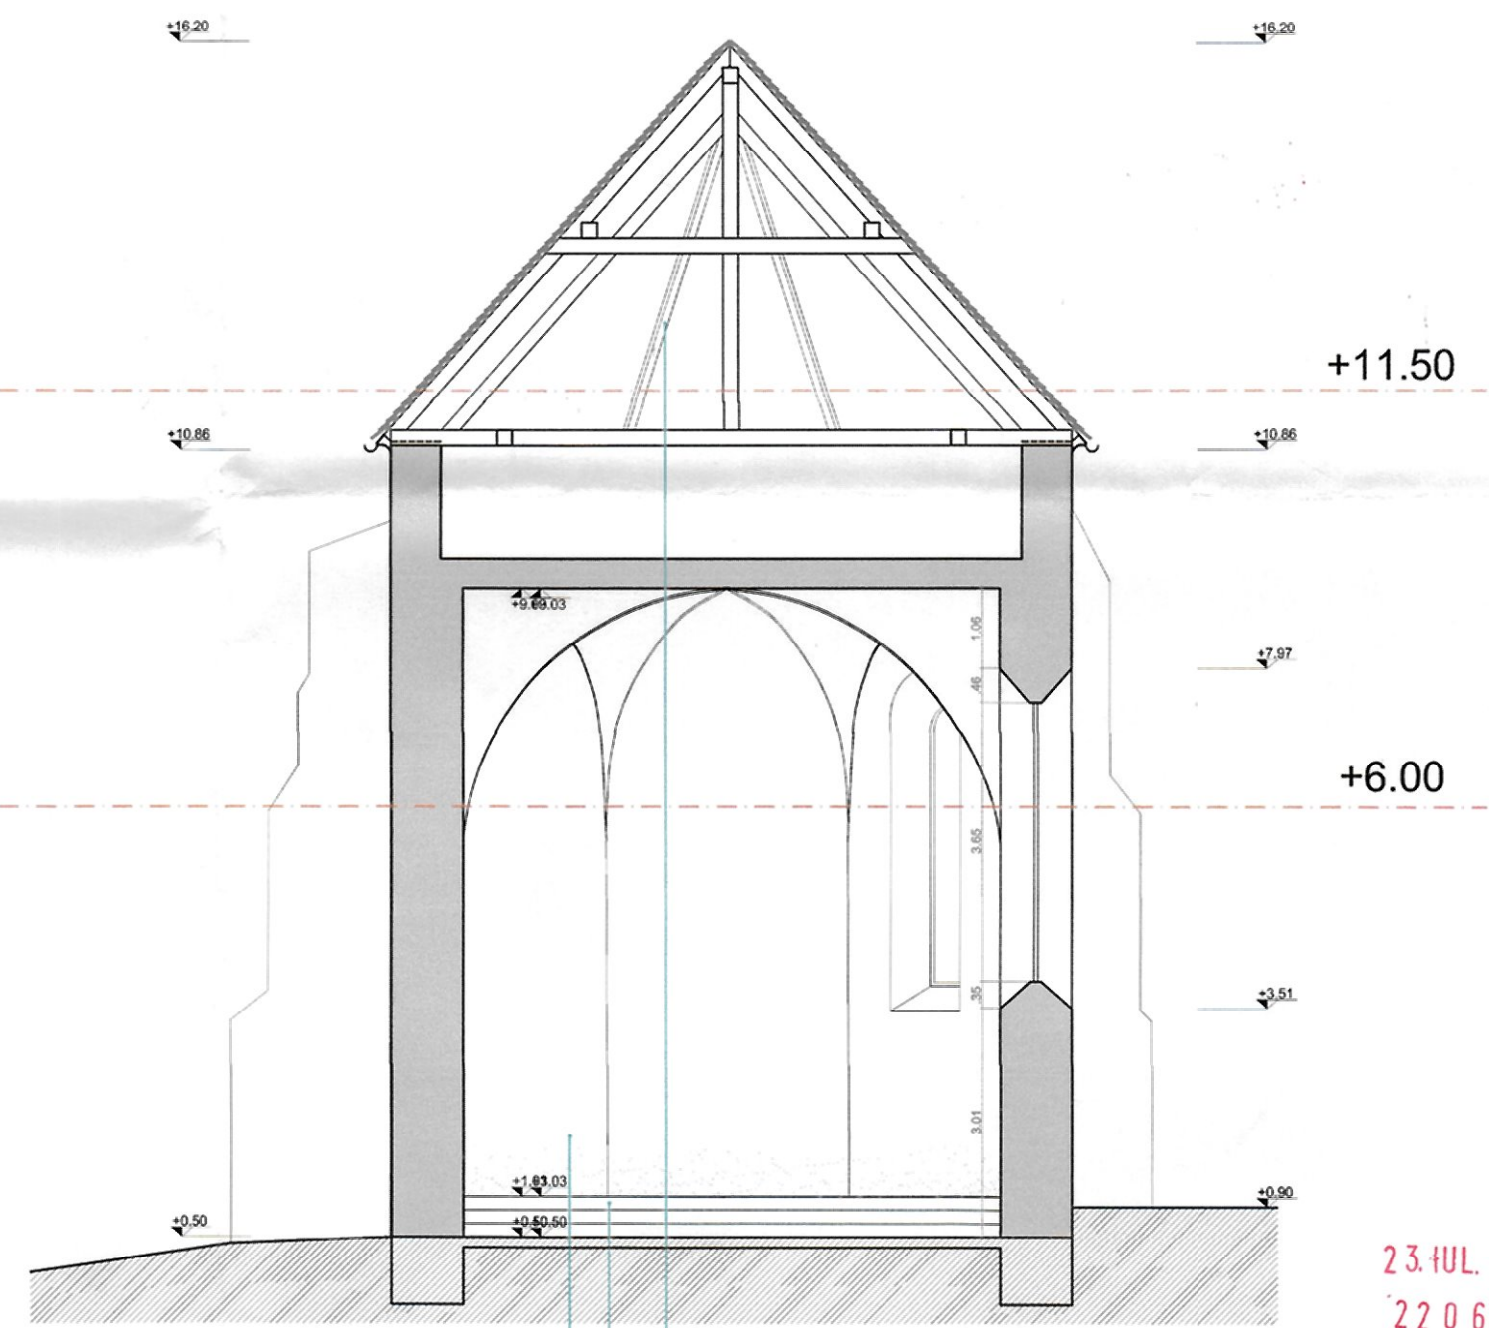

SECTIUNE EE

- SARPANTA LEMN DE RASINOASE- APROX. 15 % PREZINTA URME DE UMEZEALA SI ATAC FUNGIC
- PARDOSEALA SI TREPTE MOZAIC TURNAT
- SUPRAFATA DE TENCUIALA AFECTATA DE UMEZEALA ASCENSIONALA DE LA BAZA SI INFILTRATII

23.IUL. 2018
2206

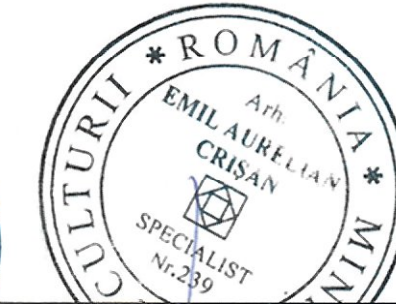

expert tehnic rezistenta: ing. Csaba Bodor Pal

NOTA

Structura de rezistenta	zidarie portanta piatra de rau si de cariera si caramida, bolii caramida si sarpanta lemn
Suprafata construita	778 mp
Categoria Normata de importanta a Cladirilor Conform Normativ H.G.R. 766/97	B
Gradul de risc la incendiu	grad mic
Gradul de rezistenta la foc al cladirii	II
Cai de evacuare	Imobilul are 3 cai de evacuare

Se vor respecta in totalitate pe toata durata santierului prevederile normativelor in vigoare privind Protectia Muncii.

VERIFICATOR	NUME	SEMNATURA	CERINTA	REFERAT NR./DATA
			Beneficiar: PAROHIA EVANGHELICA C.A. AGNITA	Proiect 18/2016
			Titlu proiect: REABILITAREA ANSAMBLULUI BISERICII EVANGHELICE FORTIFICATE AGNITA, PIATA G.D. TEUTSCH, NR. 1-3	Faza PT ARH
			Titlu plansa: RELEVU	Plansa
			SECTIUNE D-D	SECTIUNE E-E
				Nr. 3.04

SPECIFICATIE	NUME	SEMNATURA
Sef proiect	arch E.A. Crisan	
Proiectat	arch E.A. Crisan	

CIF 33404854
B. I. A. EMIL A. CRISAN
protectare zone istorice protejate
SIBIU, str. NEGOIU, nr. 84

Sc. 1:100
Data 01/2018