




PLAN DE SITUATIE sc 1:500

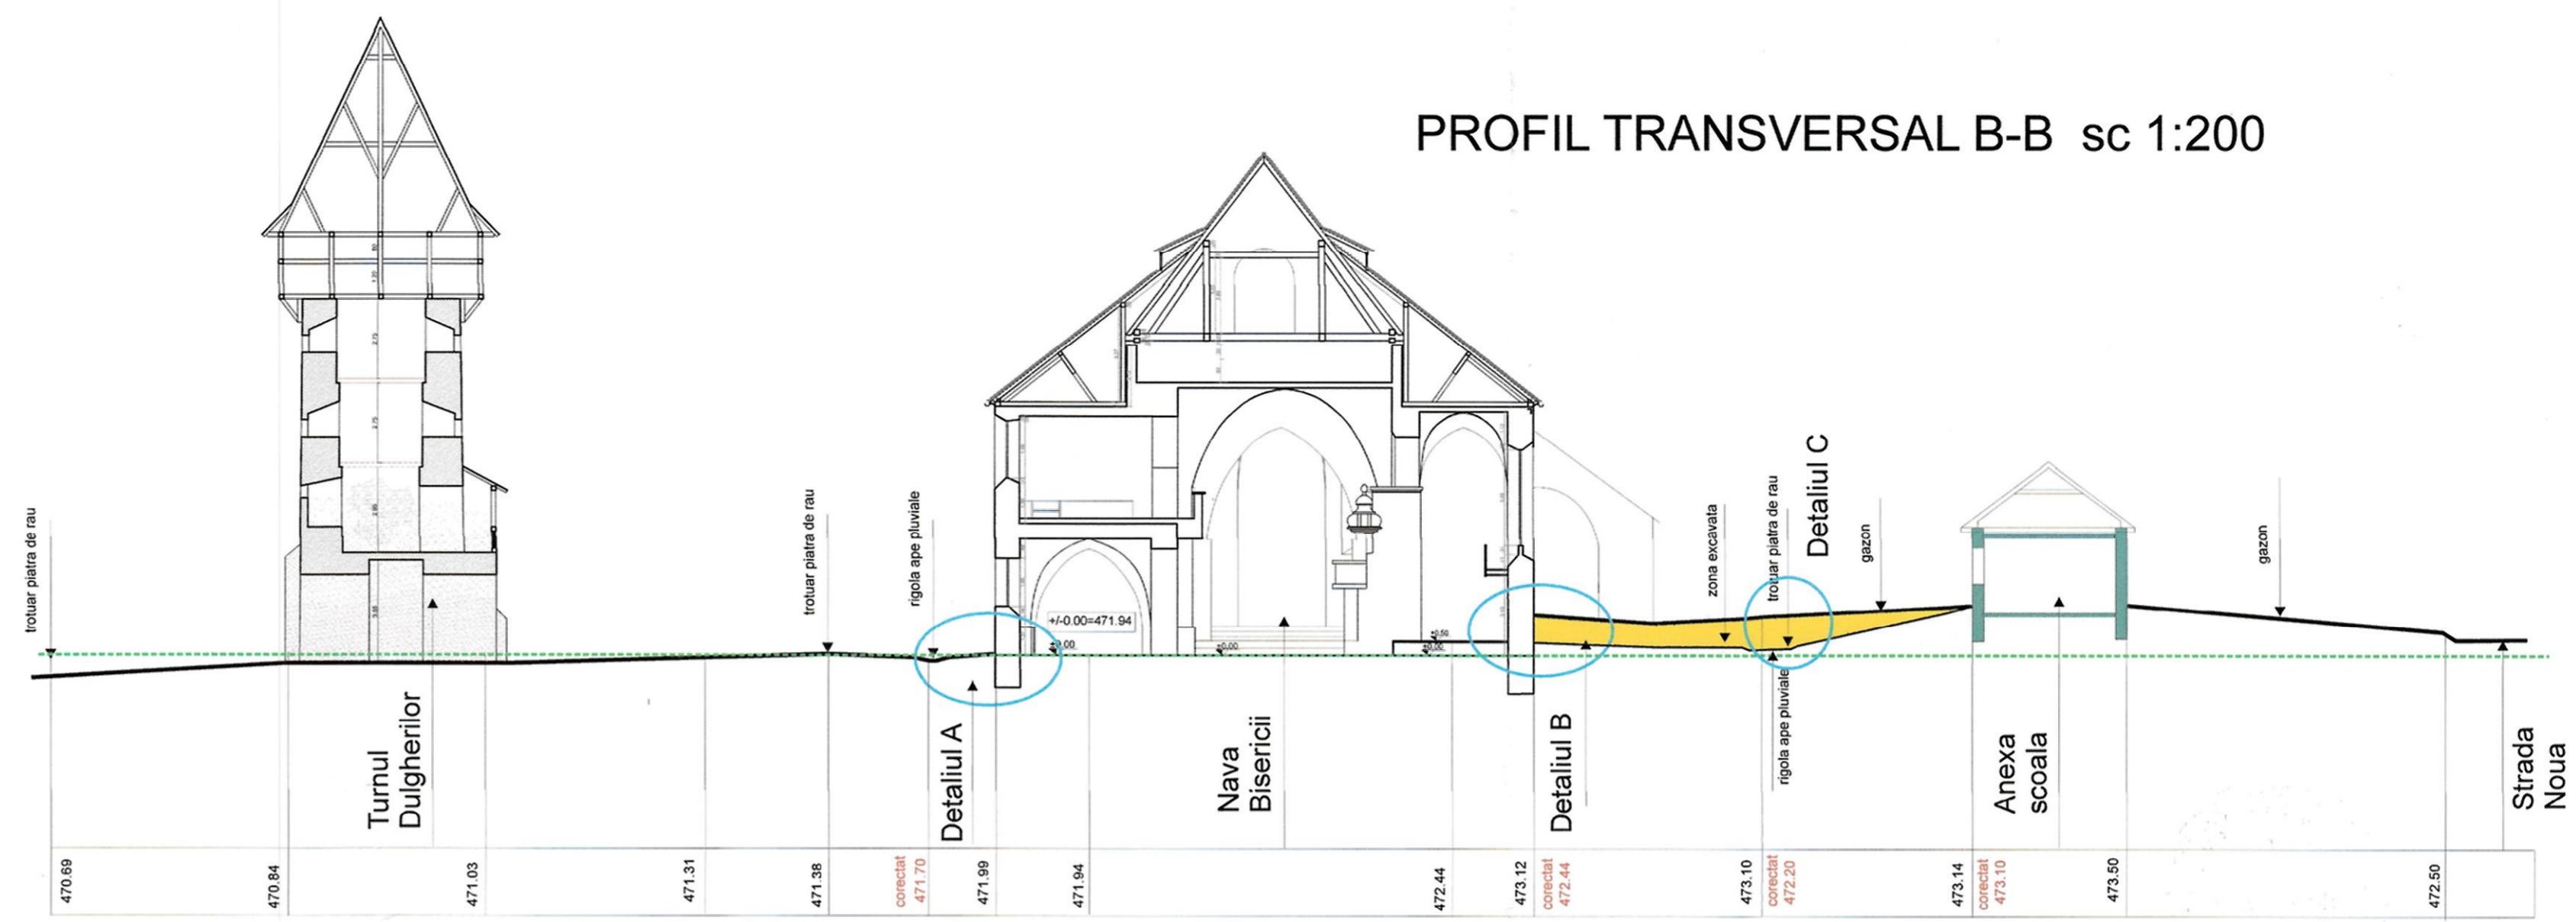



PROFIL TRANSVERSAL B-B sc 1:200

DETALIUL B scara 1:20

DETALIUL C scara 1:20

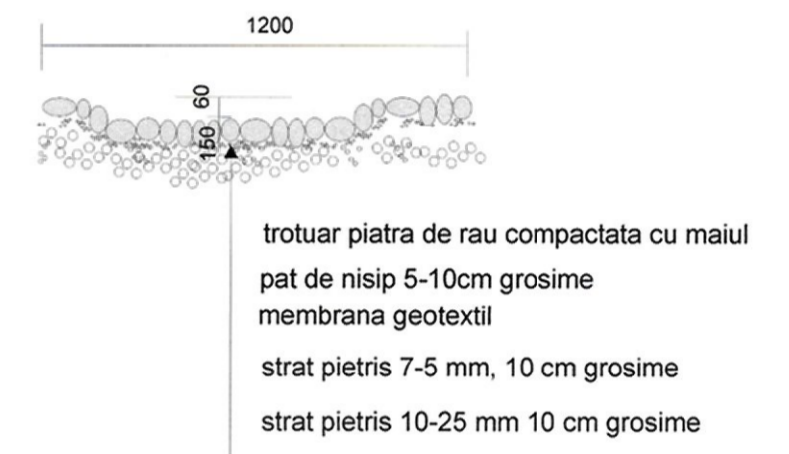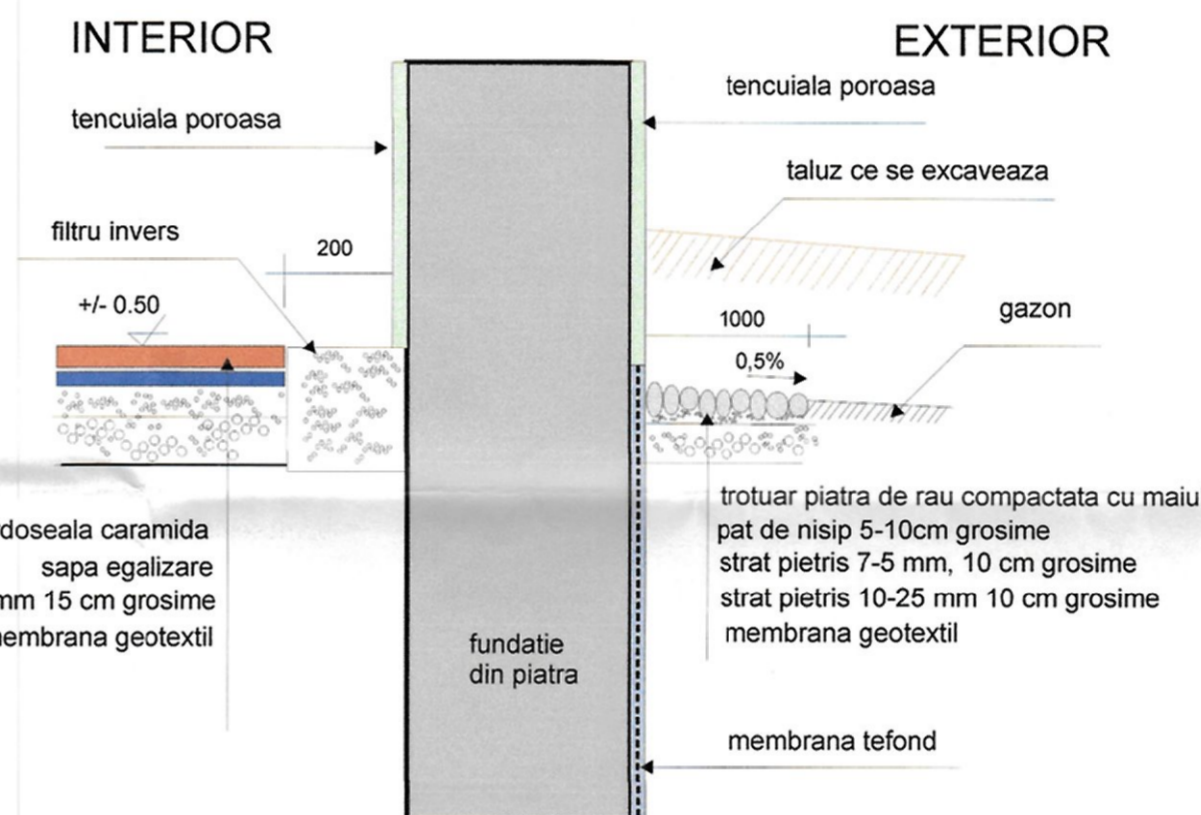

DETALIUL A scara 1:20

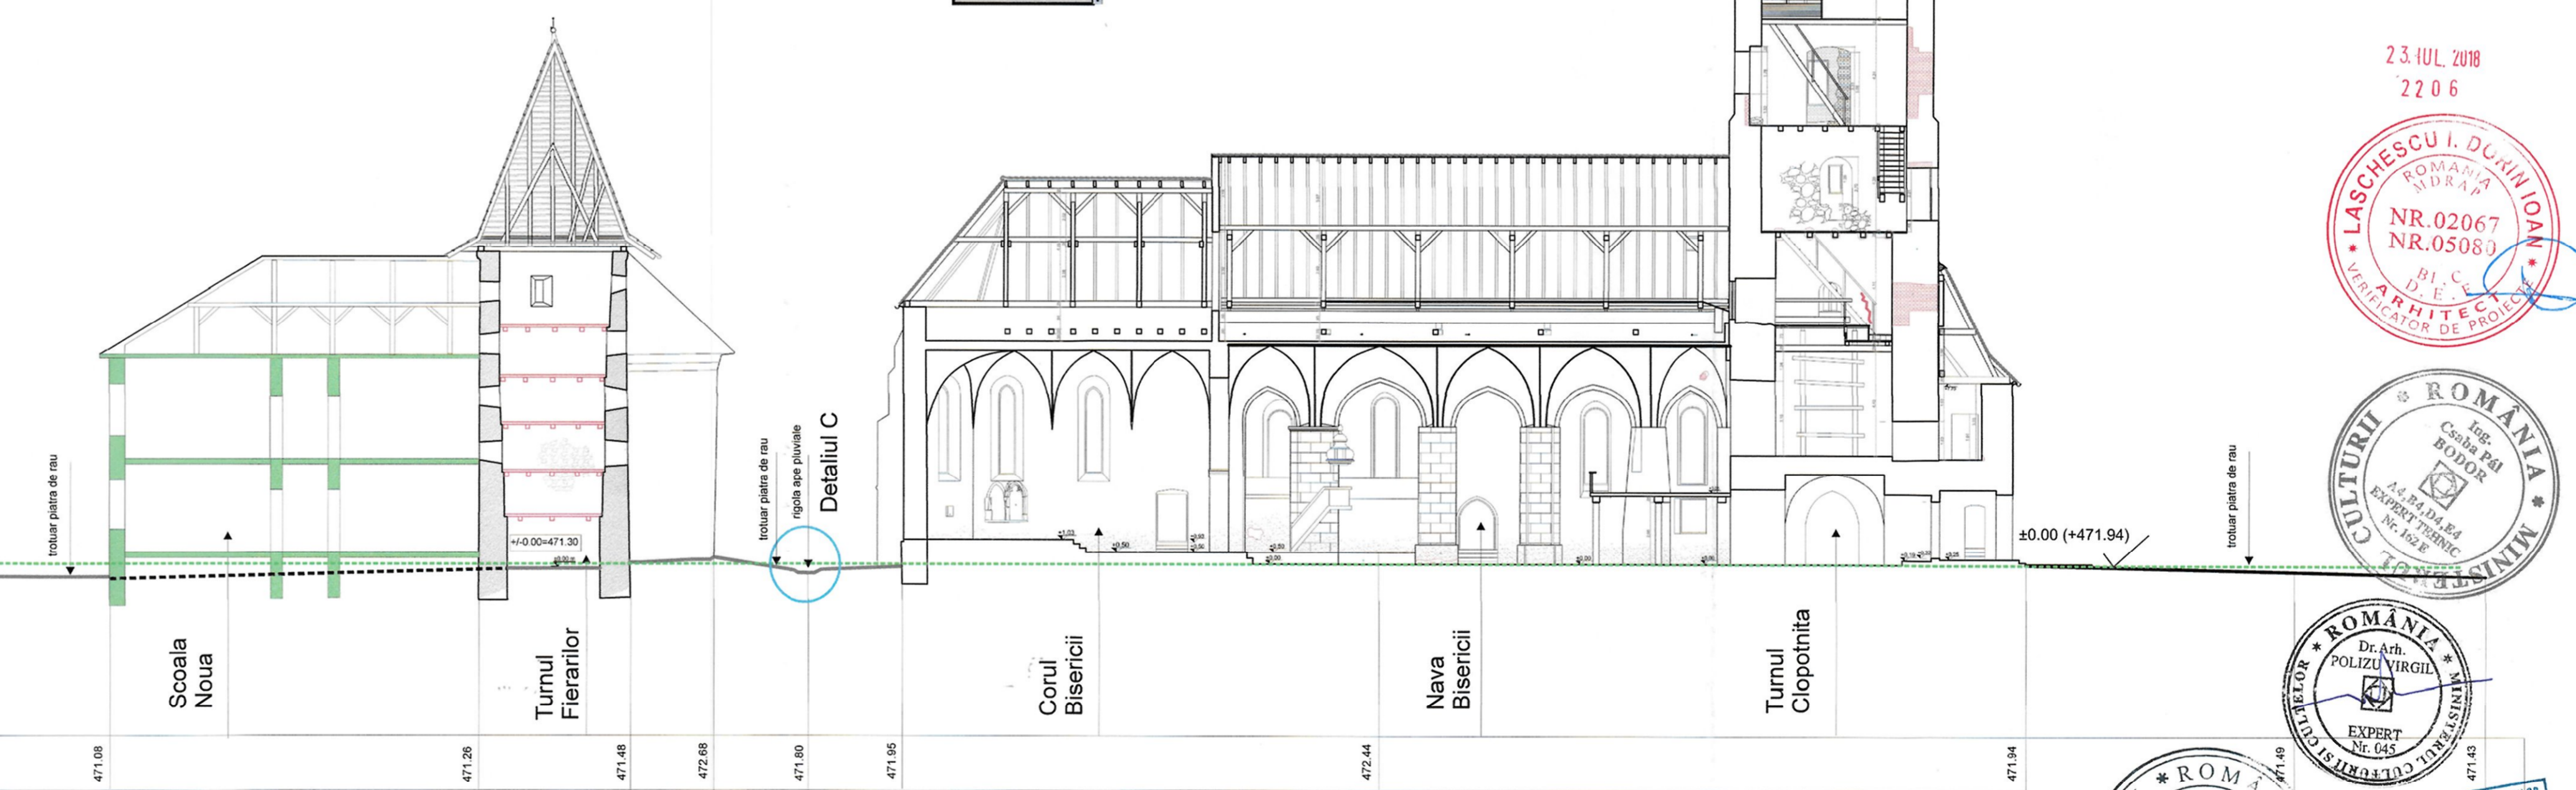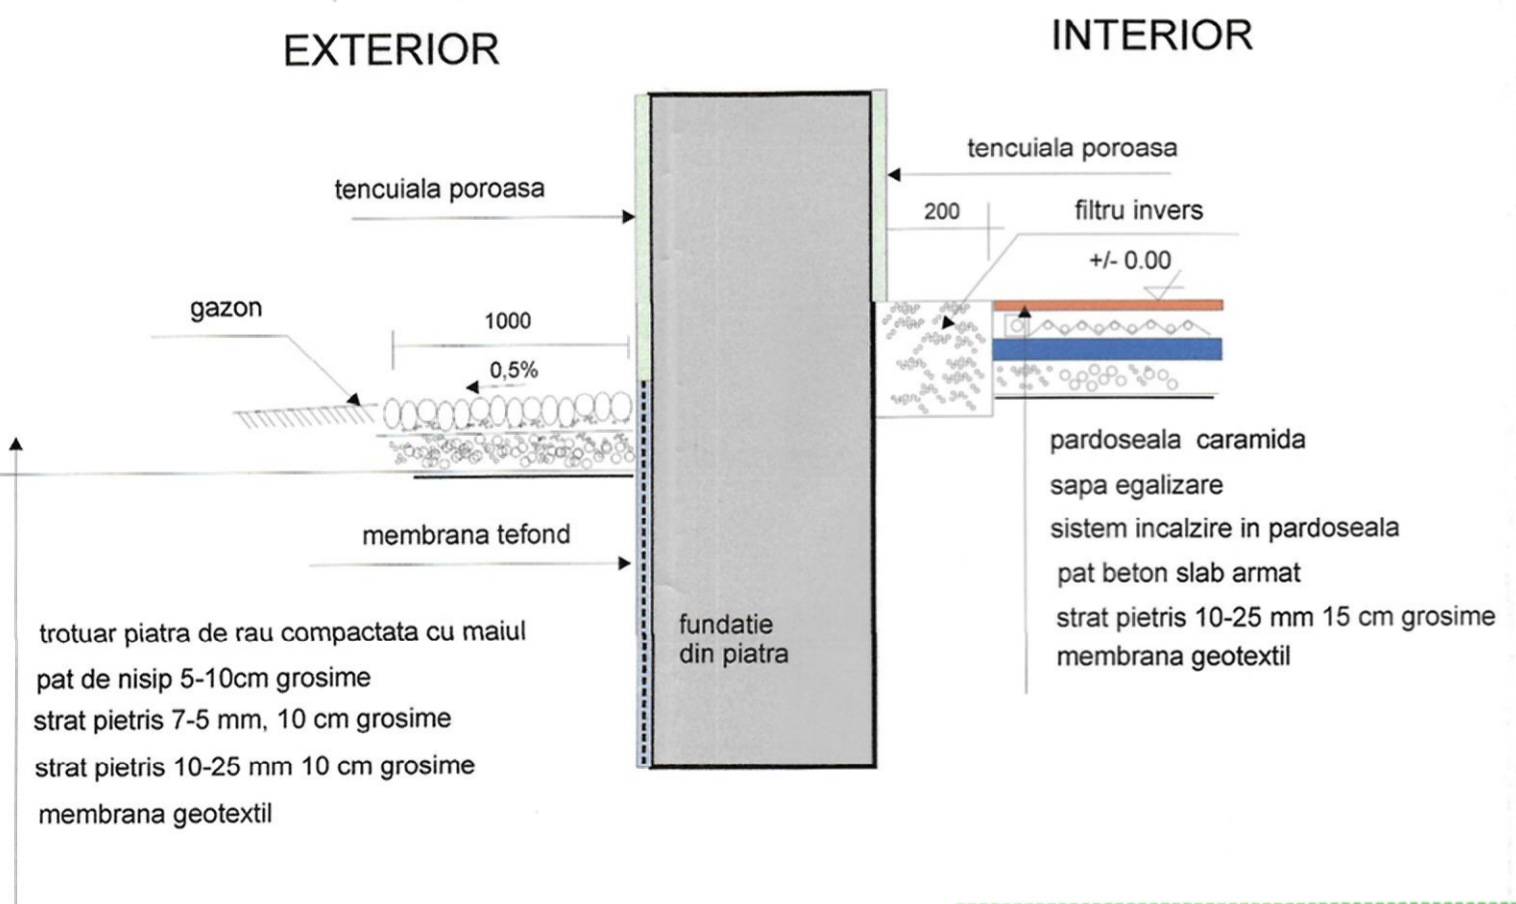

PROFIL LONGITUDINAL A-A sc 1:200

23.IUL.2018
2206
ROMANIA
LASCHESCU I. DUMITRIU
NR. 02067
NR. 05080
ARHITECT
VERIFICATOR DE PROIECT

ROMANIA
CULTURII
BODOR
ING. VIRGIL
Nr. 645

ROMANIA
Dr. Arh.
POLIZU VIRGIL
Nr. 645

BODOR M. CSABA PAL
ROMANIA
ING. VIRGIL
Nr. 07202
EXPERT TEHNIC

expert tehnic rezistenta: ing Csaba Bodor Pal		Beneficiar: PAROHIA EVANGHELICA C.A. AGNITA		Proiect 18/2016
VERIFICATOR	NUME	SEMNAȚURA	REFERAT NR/DATA	
B. I. A. EMIL A. CRISAN		Titlu proiect: REABILITAREA ANSAMBLULUI BISERICII EVANGHELICE FORTIFICATE AGNITA		Faza PT ARH
SPECIFICATIE	NUME	Sc. 1:200	Titlu plansa: PROFILE LONGITUDINALE	
Sef proiect	arh E.A. Crisan	Data 01/2018	Plansa Nr. 1.04	
Proiectat	arh E.A. Crisan			