
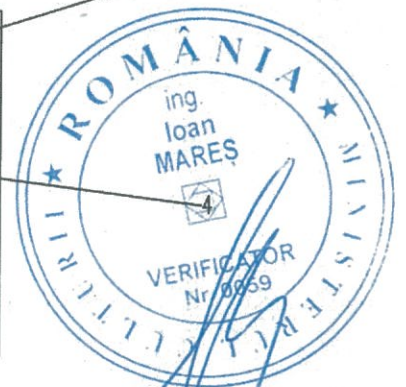


Repartitia pe zone a tablourilor electrice pentru incalzitoare

Tablou	Tip incalzitor				Ptot [kW]	Zona	Sf [mp]	Banda de fixbre 25m
	R1	R2	R3	R4				
TEI2	B	B	B	-	8,325	2	45	5 buc
TEI3	B	B	B	B	11,10	3	59	6 buc
TEI4	A	A	A	A	12,20	4	70	7 buc
TEI5	B	B	A	A	11,65	5	63	6 buc

Nota:

- A - Cablu Deviflex 18T (18W/m), L=170m, P=
- B - Cablu Deviflex 18T (18W/m), L=155m, P=

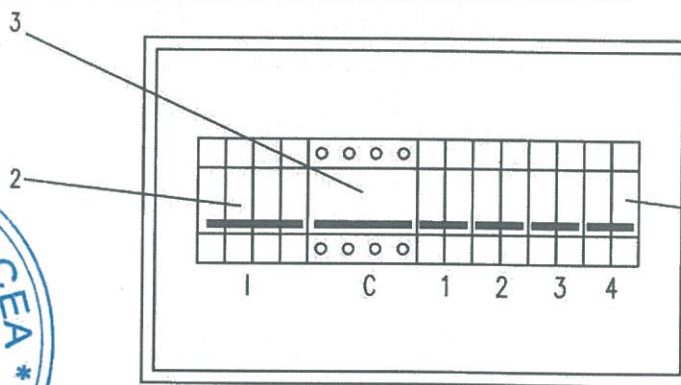

Legenda:

- ⊛ Corp de iluminat de siguranta
- ⊙ Corp de iluminat cu incandescenta
- ⊗ Corp de iluminat cu fluorescenta

Priza monofaz. cu contact de protectie  
Tablou electric

Corp de iluminat tip plafoniera

001039


Poz	Denumire	Caracteristici	Tip-Cod	Furnizor	Buc	Observatii
4	Intreruptor automat	230V, 16A Curbă C	C60A, 2P Cod 23.812	Merlin Gerin	4	
3	Contacteur modular	230/240V, 25A 2ND+2NI	CT Cod 15964	Merlin Gerin	1	
2	Intreruptor automat	400V, 25A Curbă C	C60a, 4P cod 23.840	Merlin Gerin	1	
1	Cofret modular incastat	252x398x102 1 rand	Mini Pragma cod 13.305	Merlin Gerin	1	Usa transparenta








PROVIDO PFA  
Sibiu, Bd Victoriei nr 35  
Fax 0269/214286, Tel 0766416498

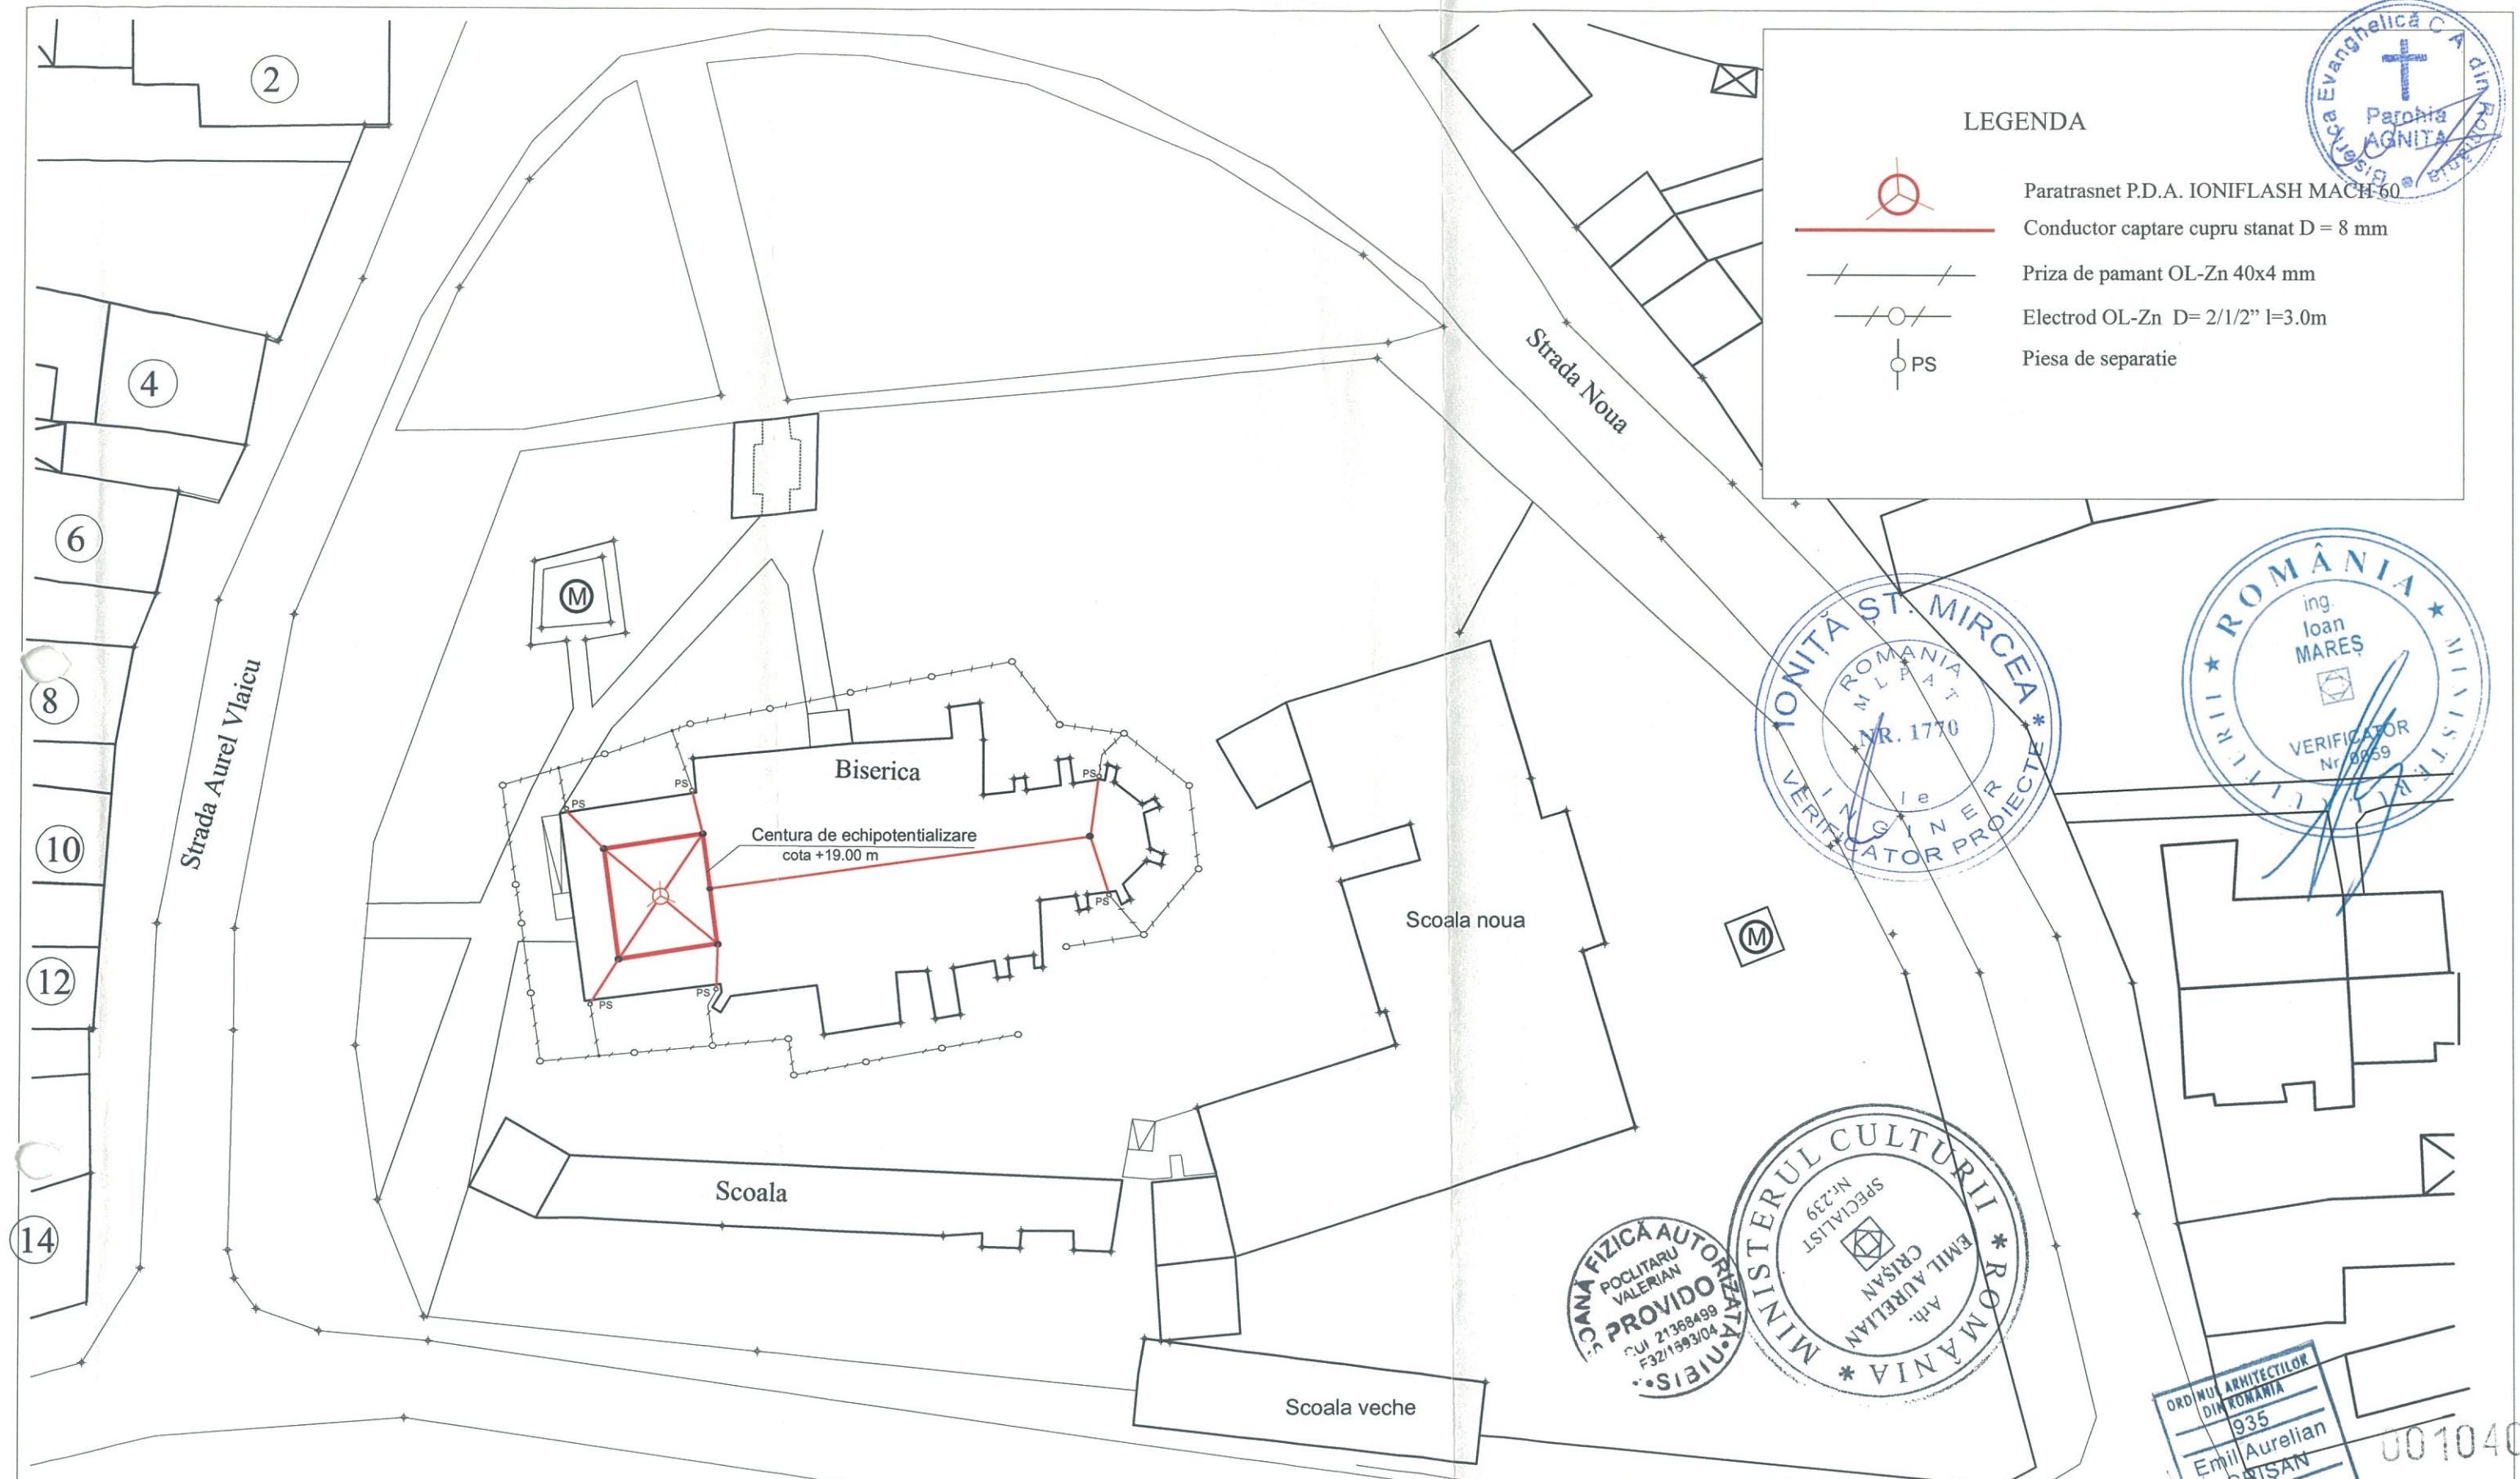Beneficiar:  
**BISERICA EVANGHELICA C.A. AGNITA**  
Pr nr  
18/2016

Tip	NUME	Semnatura	Scara	Denumire proiect:	Faza PT
SEF PROIECT	arh E.CRISAN			Restaurarea ansamblului Bisericii Evanghelice C.A. Agnita	PT
PROIECTAT	Ing V. POCLITARU		Data	Denumire plansa:	Plan nr
DESENAT	Ing V. POCLITARU		2018, Mar	Schema si tablou electric incalzire	-E017



LEGENDA

-  Paratrasnet P.D.A. IONIFLASH MACH 60
-  Conductor capture cupru stanat D = 8 mm
-  Priza de pamant OL-Zn 40x4 mm
-  Electrod OL-Zn D= 2/1/2" l=3.0m
-  Piesa de separatie



001040

VERIFICATOR	NUME	SEMNTURA	CERINTA	REFERAT NR/DATA
<b>PROVIDO P.F.A.</b> F32/1693/2004 SIBIU, Bd. Victoriei, nr. 35 Tel/Fax 0269/214286, Tel 0766/416498			Beneficiar:	PAROHIA EVANGHELICA C.A. AGNITA
			Titlu proiect:	REABILITAREA ANSAMBLULUI BISERICII EVANGHELICE FORTIFICATE AGNITA - PIATA G.D. TEUTSCH NR 1-3
			Titlu plansa:	Instalatie electrica protectie impotriva trasnetului
SPECIFICATIE	NUME	SEMNT SCARA		
Sef proiect	arh E.A. Crisan			Proiect 18/2016
Proiectat	ing V. Poclitaru	Sc. 1:500		Faza P.Th
Proiectat	ing V. Poclitaru	Data 02/2018		Plansa Nr. E018