


LEGENDA		
REPER	SIMBOL	DESCRIERE
SIR		SIRENA DE EXTERIOR FLASH
SI		SIRENA DE INTERIOR
BI		BUTON INCENDIU
DF		DETECTOR DE FUM
DT		DETECTOR DE TEMPERATURA
CE		CENTRALA DE INCENDIU
TEL		COMUNICATOR TELEFONIC

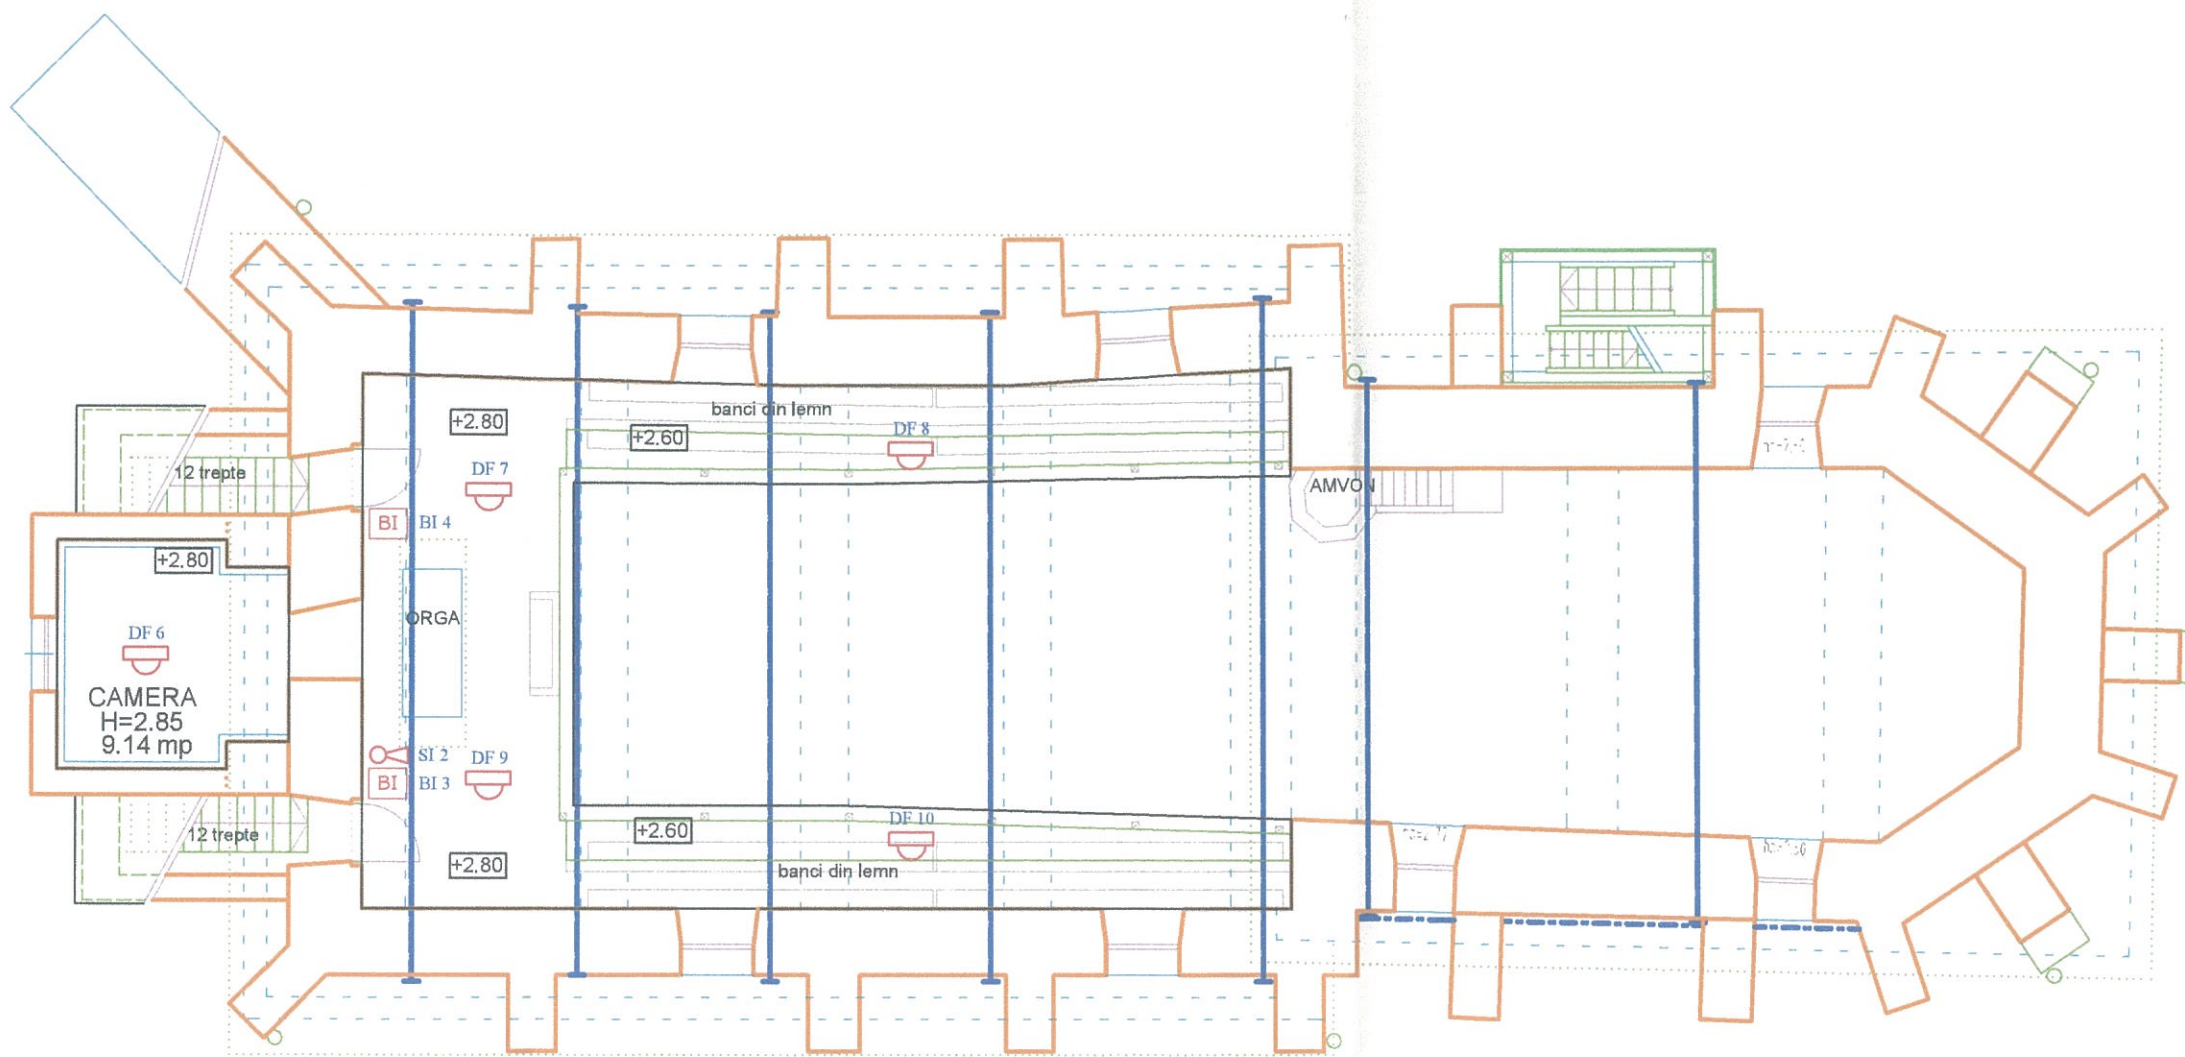

DACONA B-dul Generalilor, Brasov Tel: 0368 420 832 e-mail: alin@dacona.ro	Denumire proiect:	LUCRARI DE REPARATII, CONSERVARE SI INTRODUCERE IN CIRCUITUL TURISTIC LA ANSAMBLUL BISERICII EVANGHELICE FORTIFICATE SELISTAT- jud. Brasov	Proiect nr.:	I07.01/2019
	Beneficiar:	BISERICA EVANGHELICA C.A. SELISTAT	Faza:	PT
Proiectat:	ing. Alin MARCHIS	Denumire plansa:	BISERICA - PLAN COTA +1.50 - PROPUNERE INSTALATIE DETECTIE SI SEMNALIZARE INCENDIU	
Desenat:	ing. Alin MARCHIS			I-01
Verificat:	ing. Alin MARCHIS			

814



LEGENDA

REPER	SIMBOL	DESCRIERE
SIR		SIRENA DE EXTERIOR FLASH
SI		SIRENA DE INTERIOR
BI		BUTON INCENDIU
DF		DETECTOR DE FUM
DT		DETECTOR DE TEMPERATURA
CE		CENTRALA DE INCENDIU
TEL		COMUNICATOR TELEFONIC




DACONA SOCIETATEA SA
 Bulevardul Givitei nr. 57, Brasov
 Tel: 0268 420 833
 e-mail: alin@dacona.ro

Proiectat: ing. Alin MARCHIS
 Desenat: ing. Alin MARCHIS
 Verificat: ing. Alin MARCHIS

Data: 18.07.2019

Denumire proiect:	LUCRARI DE REPARATII, CONSERVARE SI INTRODUCERE IN CIRCUITUL TURISTIC LA ANSAMBLUL BISERICII EVANGHELICE FORTIFICATE SELISTAT-jud. Brasov	Proiect nr.:	107.01/2019
Beneficiar:	BISERICA EVANGHELICA C.A. SELISTAT	Faza:	PT
Denumire plansa:	BISERICA - PLAN COTA +4.00 - PROPUNERE INSTALATIE DETECTIE SI SEMNALIZARE INCENDIU		I-02

815

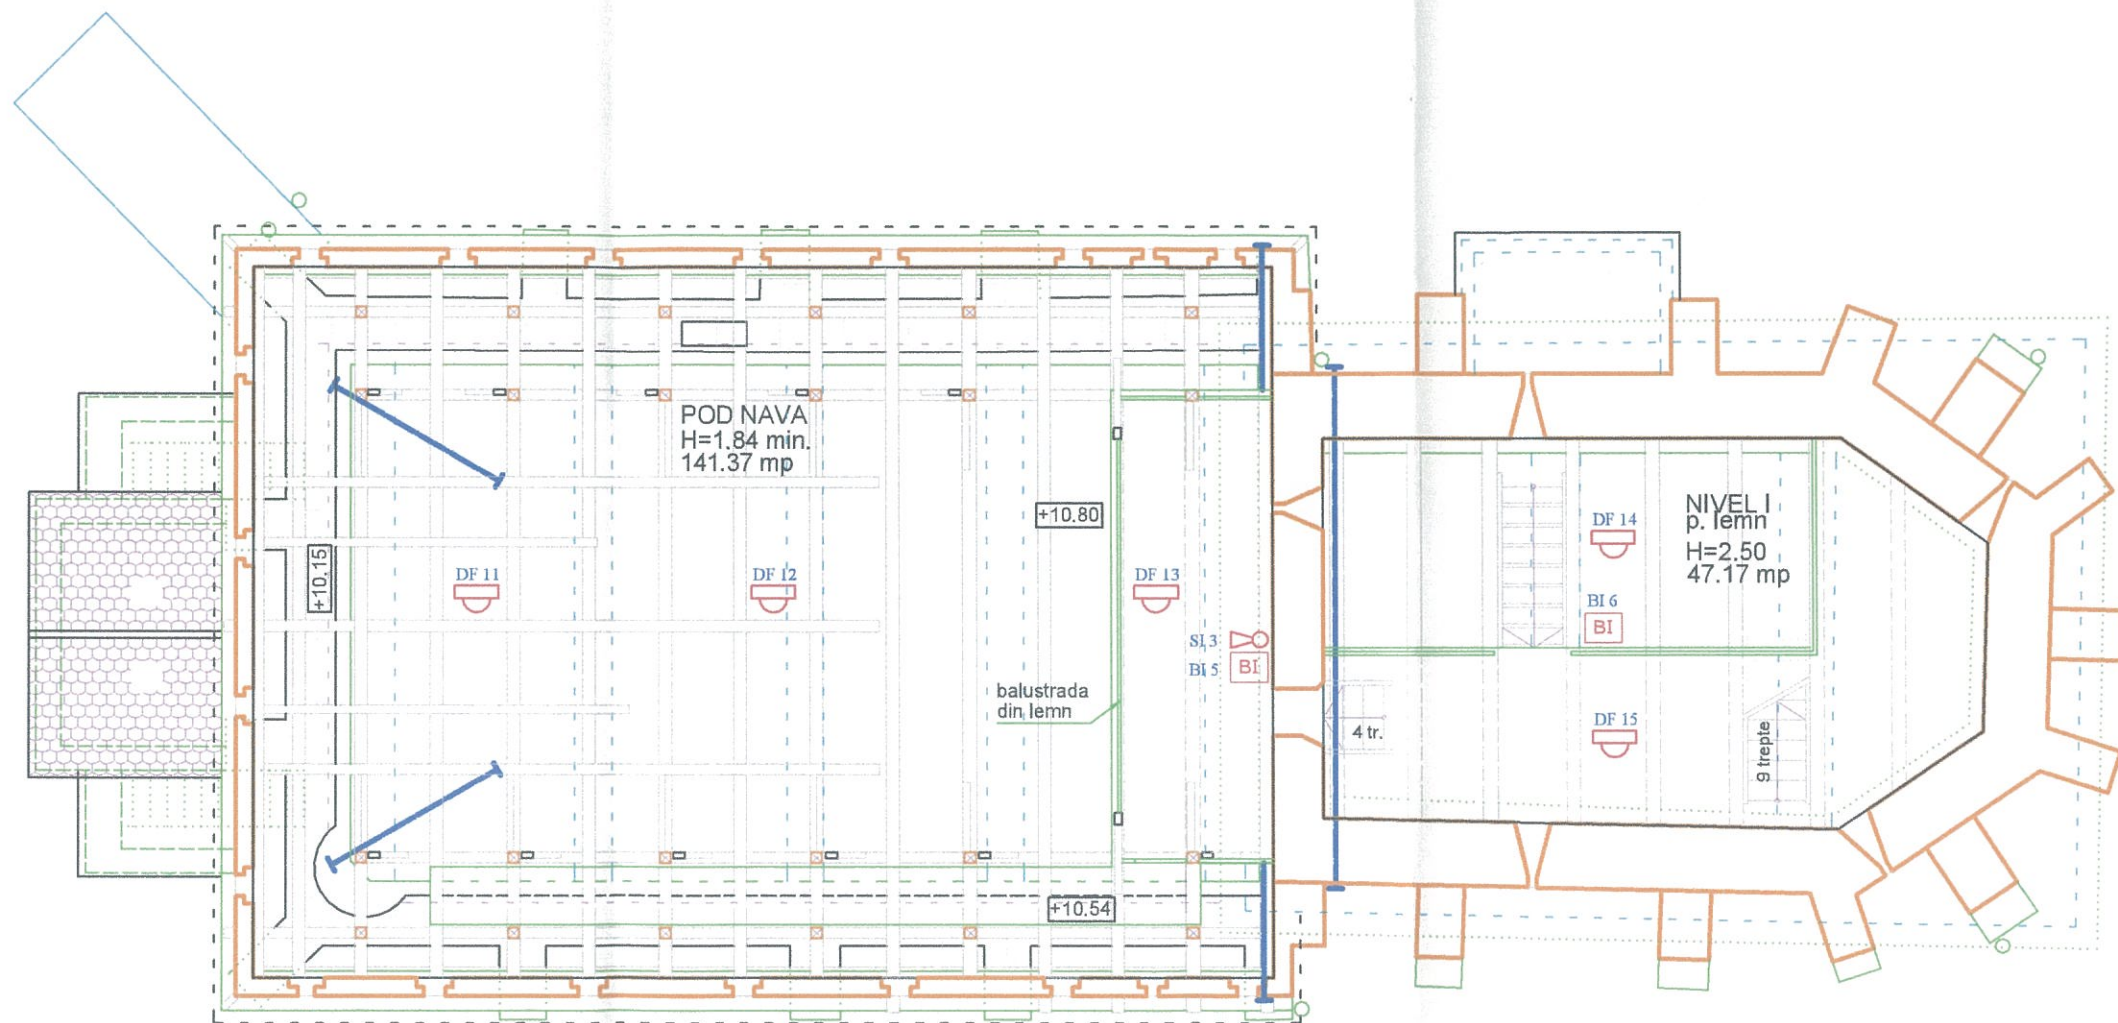

LEGENDA


REPER	SIMBOL	DESCRIERE
SIR		SIRENA DE EXTERIOR FLASH
SI		SIRENA DE INTERIOR
BI		BUTON INCENDIU
DF		DETECTOR DE FUM
DT		DETECTOR DE TEMPERATURA
CE		CENTRALA DE INCENDIU
TEL		COMUNICATOR TELEFONIC



DACONA S.R.L.
 Strada Civiliana, nr. 57, Brasov
 Tel: 0268 420 622
 E-mail: alin@dacona.ro

Denumire proiect:	LUCRARI DE REPARATII, CONSERVARE SI INTRODUCERE IN CIRCUITUL TURISTIC LA ANSAMBLUL BISERICII EVANGHELICE FORTIFICATE SELISTAT-jud. Brasov	Proiect nr.:	107.01/2019
Beneficiar:	BISERICA EVANGHELICA C.A. SELISTAT	Faza:	PT
Denumire planșă:	BISERICA - PLAN NIVEL I TURN (COTA +11.50)-PROPUNERE INSTALATIE DETECTIE SI SEMNALIZARE INCENDIU		I-03

816


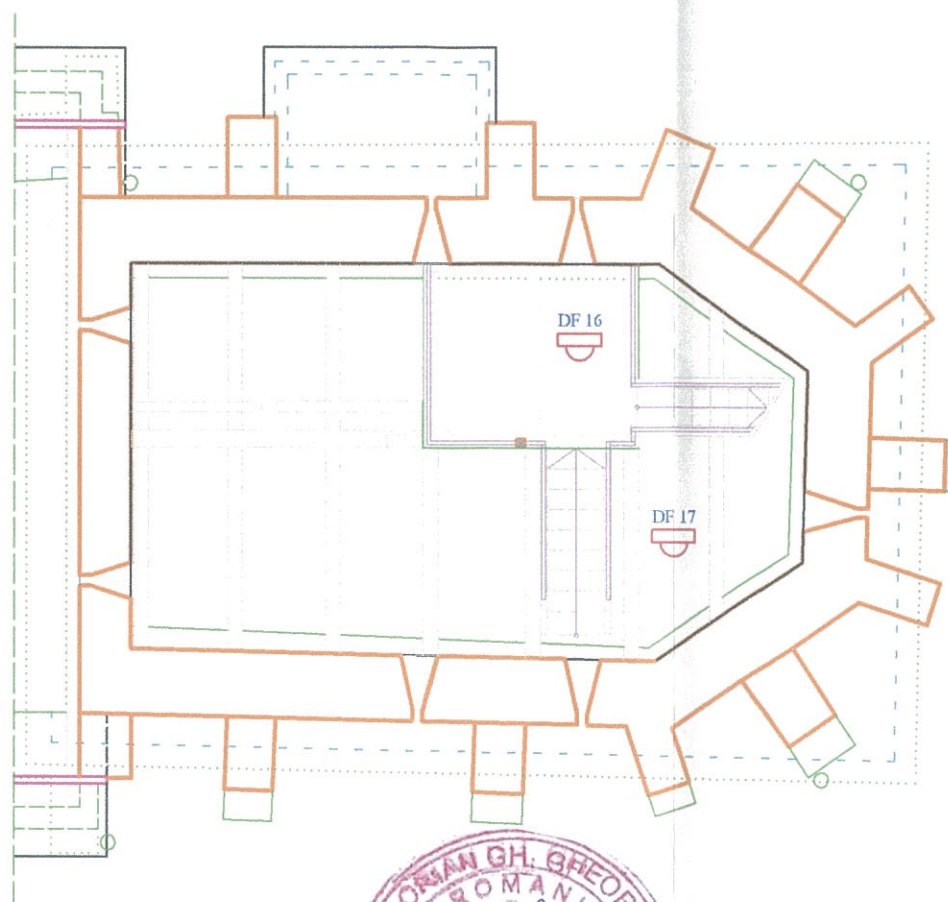


LEGENDA

REPER	SIMBOL	DESCRIERE
SIR		SIRENA DE EXTERIOR FLASH
SI		SIRENA DE INTERIOR
BI		BUTON INCENDIU
DF		DETECTOR DE FUM
DT		DETECTOR DE TEMPERATURA
CE		CENTRALA DE INCENDIU
TEL		COMUNICATOR TELEFONIC

817

DACONA B-dul Pavitei nr 57, Brasov Tel: 0268 420 832 e-mail: alin@dacona.ro	Denumire proiect:	LUCRARI DE REPARATII, CONSERVARE SI INTRODUCERE IN CIRCUITUL TURISTIC LA ANSAMBLUL BISERICII EVANGHELICE FORTIFICATE SELISTAT- jud. Brasov	Proiect nr.:	107.01/2019
	Beneficiar:	BISERICA EVANGHELICA C.A. SELISTAT		Faza:
Proiectat:	ing. Alin MARCHIS	Denumire plansa:	BISERICA - PLANURI NIVELURI II, III TURN - PROPUNERE INSTALATIE DETECTIE SI SEMNALIZARE INCENDIU	
Desenat:	ing. Alin MARCHIS			I-04
Verificat:	ing. Alin MARCHIS			

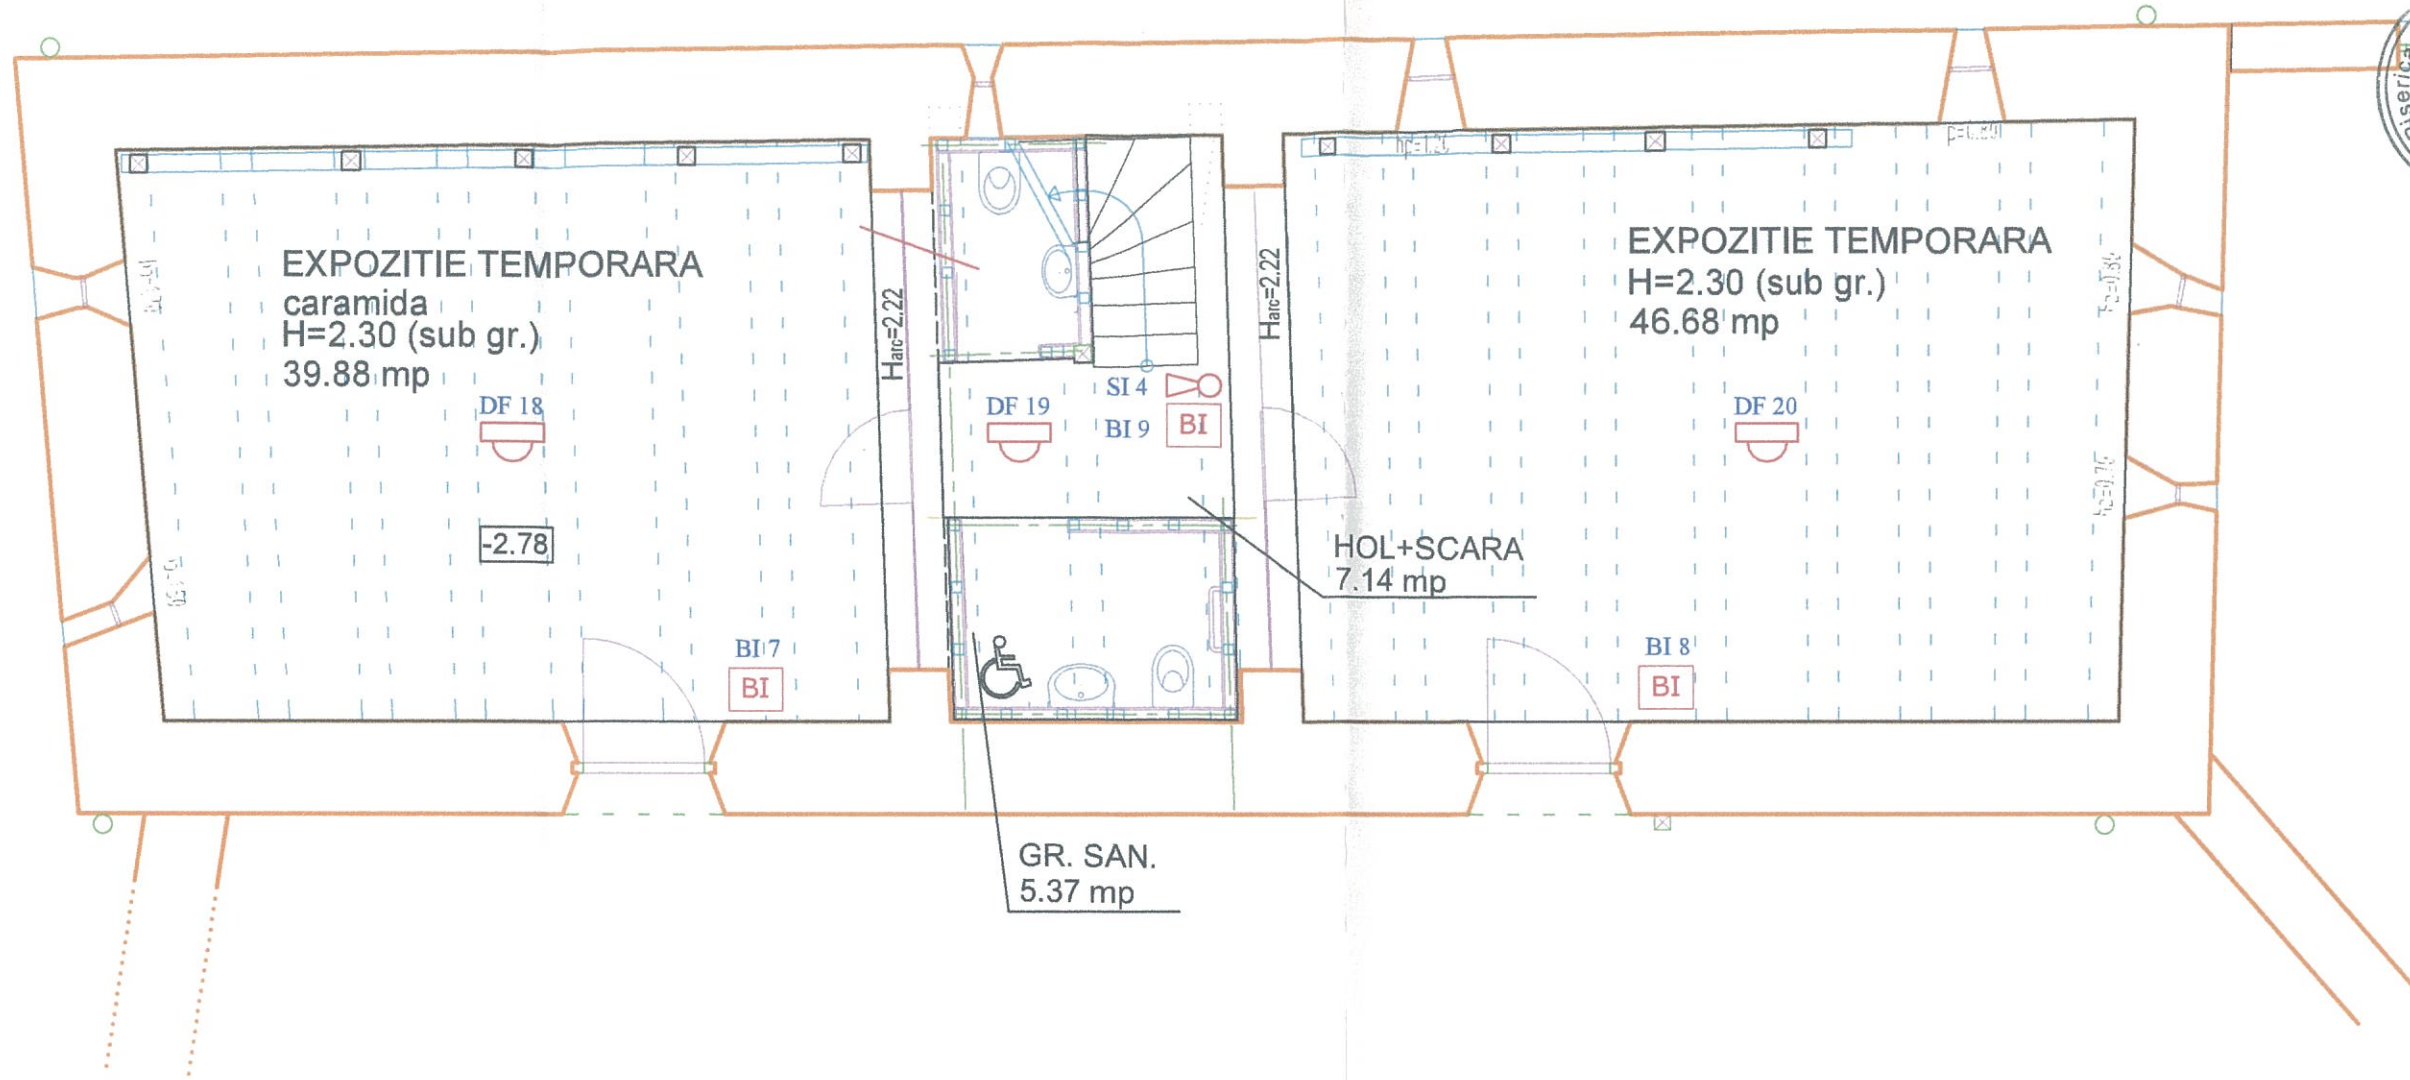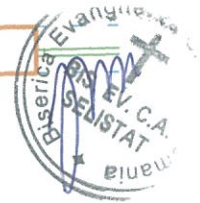


LEGENDA

REPER	SIMBOL	DESCRIERE
SIR		SIRENA DE EXTERIOR FLASH
SI		SIRENA DE INTERIOR
BI		BUTON INCENDIU
DF		DETECTOR DE FUM
DT		DETECTOR DE TEMPERATURA
CE		CENTRALA DE INCENDIU
TEL		COMUNICATOR TELEFONIC



DACONA B-dul Grivitei nr 57, Brasov Tel: 0268.220632 e-mail: alin@dacona.ro	Denumire proiect: LUCRARI DE REPARATII, CONSERVARE SI INTRODUCERE IN CIRCUITUL TURISTIC LA ANSAMBLUL BISERICII EVANGHELICE FORTIFICATE SELISTAT-jud. Brasov	Proiect nr.: 107.01/2019
	Beneficiar: BISERICA EVANGHELICA C.A. SELISTAT	Faza: PT
Proiectat: ing. Alin MARCHIS Desenat: ing. Alin MARCHIS Verificat: ing. Alin MARCHIS	Denumire planşa: CASA FRUCTELOR - PLAN NIVEL 1 - PROPUNERE INSTALATIE DETECTIE SI SEMNALIZARE INCENDIU	I-05 818

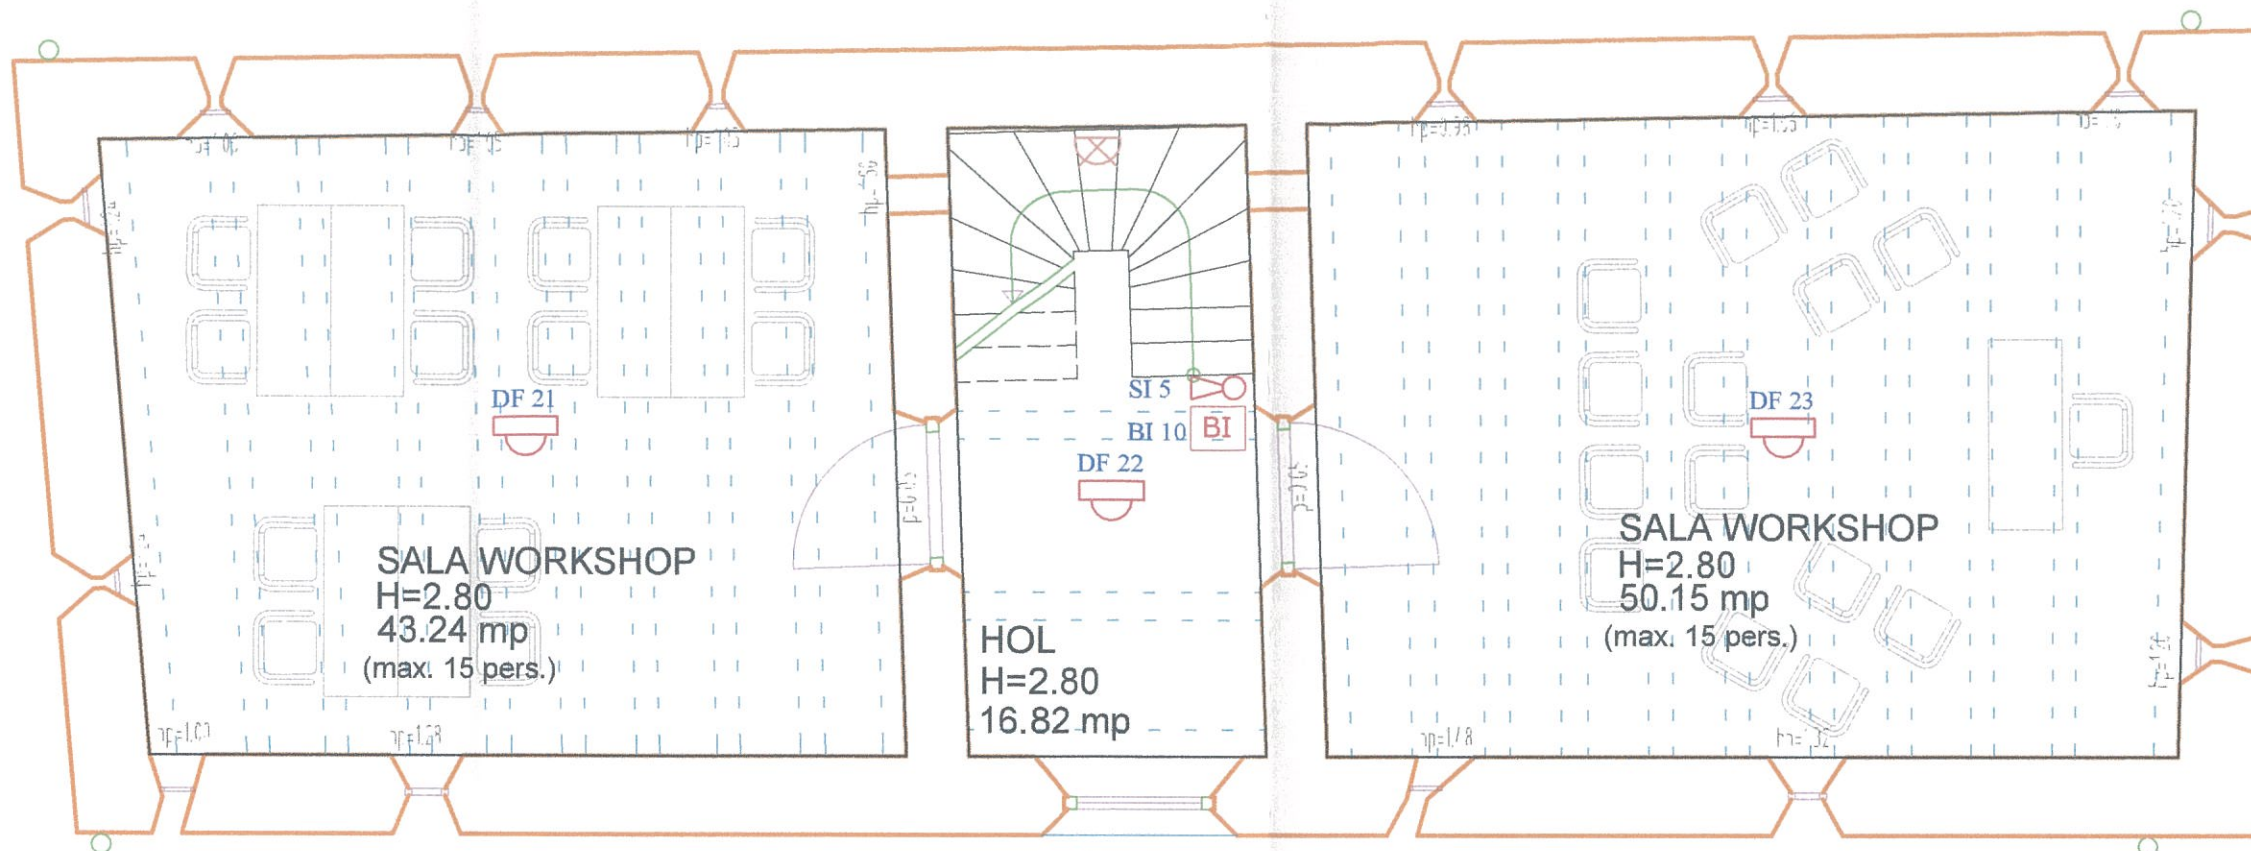


LEGENDA

REPER	SIMBOL	DESCRIERE
SIR		SIRENA DE EXTERIOR FLASH
SI		SIRENA DE INTERIOR
BI		BUTON INCENDIU
DF		DETECTOR DE FUM
DT		DETECTOR DE TEMPERATURA
CE		CENTRALA DE INCENDIU
TEL		COMUNICATOR TELEFONIC



819

DACONA B-dul Grivitei nr 57, Brasov Tel: 0268 420 832 e-mail: alin@dacona.ro	Denumire proiect: LUCRARI DE REPARATII, CONSERVARE SI INTRODUCERE IN CIRCUITUL TURISTIC LA ANSAMBLUL BISERICII EVANGHELICE FORTIFICATE SELISTAT- jud. Brasov	Proiect nr.: 107.01/2019
	Beneficiar: BISERICA EVANGHELICA C.A. SELISTAT	Faza: PT
Proiectat: ing. Alin MARCHIS Desenat: ing. Alin MARCHIS Verificat: ing. Alin MARCHIS	Denumire plansa: CASA FRUCTELOR - PLAN NIVEL 2 - PROPUNERE INSTALATIE DETECTIE SI SEMNALIZARE INCENDIU	1-06

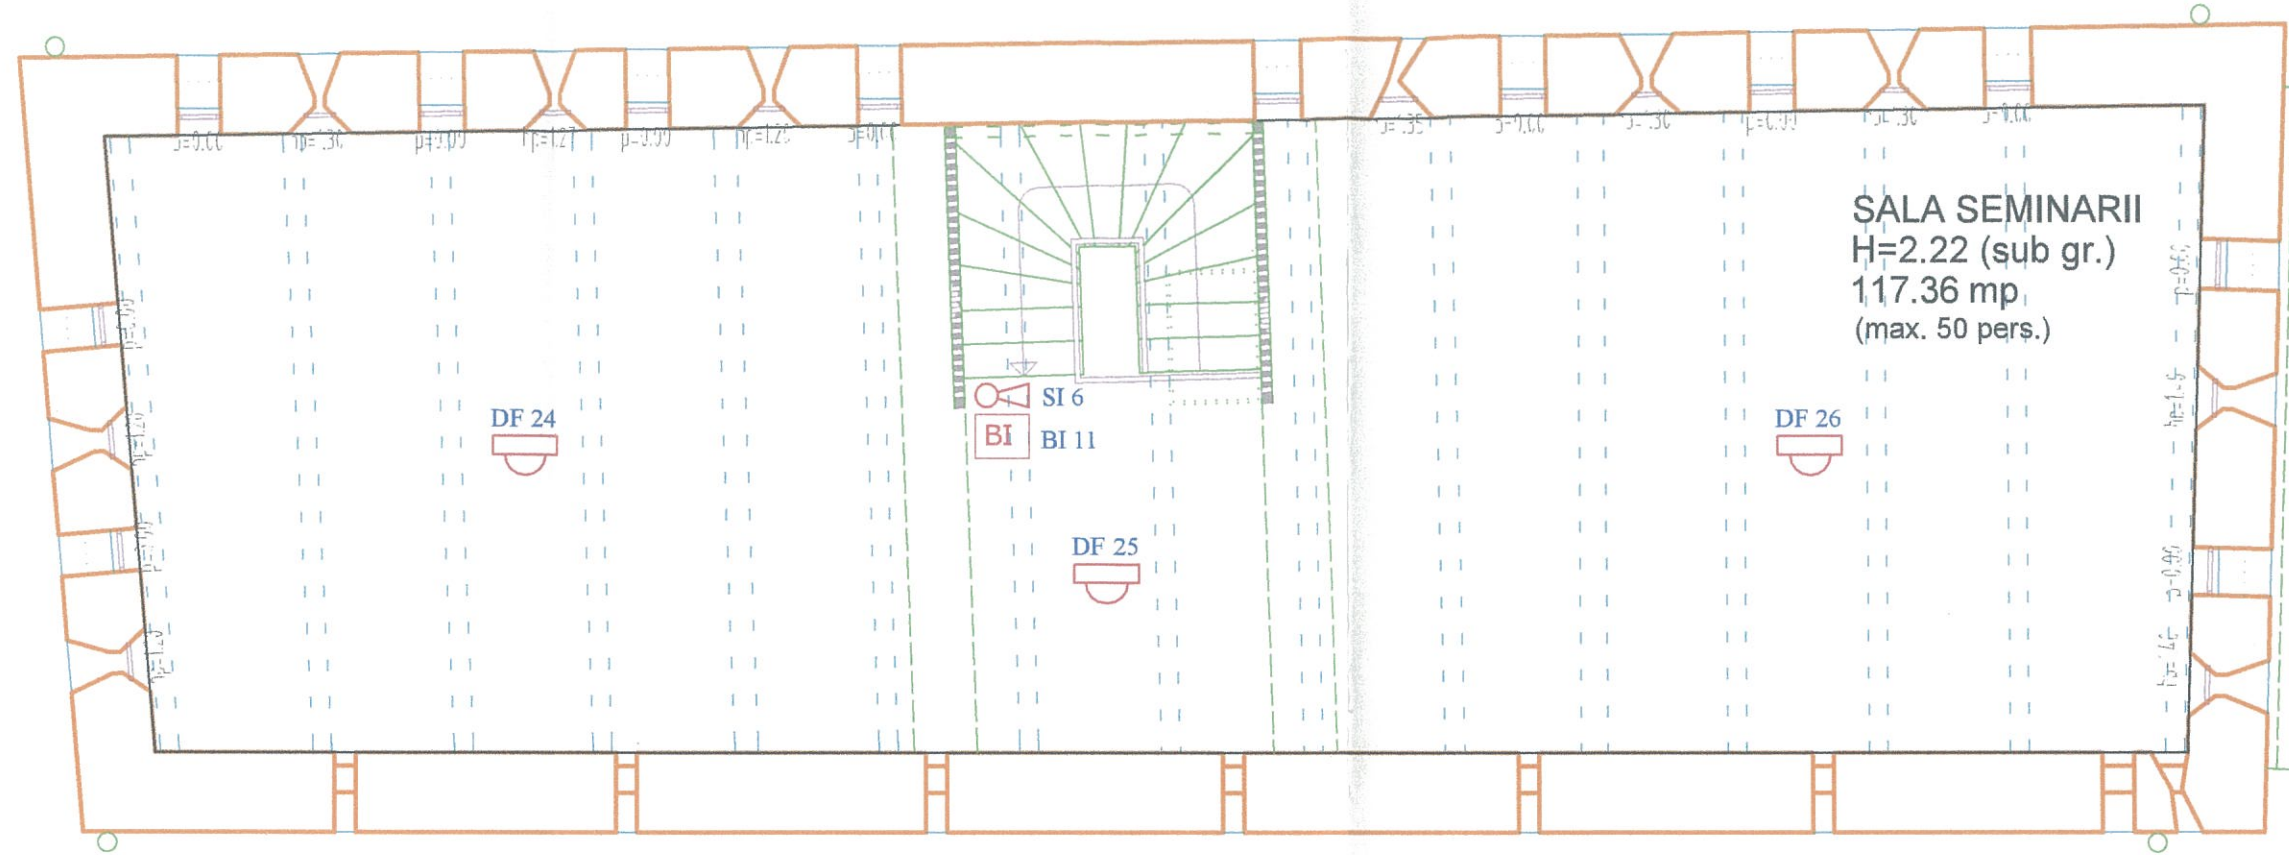

LEGENDA

REPER	SIMBOL	DESCRIERE
SIR		SIRENA DE EXTERIOR FLASH
SI		SIRENA DE INTERIOR
BI		BUTON INCENDIU
DF		DETECTOR DE FUM
DT		DETECTOR DE TEMPERATURA
CE		CENTRALA DE INCENDIU
TEL		COMUNICATOR TELEFONIC



820

DACONA B-dul Grivitei nr 57, Brasov Tel: 0268 420 832 e-mail: alin@dacona.ro	Denumire proiect:	LUCRARI DE REPARATII, CONSERVARE SI INTRODUCERE IN CIRCUITUL TURISTIC LA ANSAMBLUL BISERICII EVANGHELICE FORTIFICATE SELISTAT-jud. Brasov	Proiect nr.:	107.01/2019
	Beneficiar:	BISERICA EVANGHELICA C.A. SELISTAT		Faza:
Proiectat:	ing. Alin MARCHIS	Denumire plansa:	CASA FRUCTELOR - PLAN NIVEL 3 - PROPUNERE INSTALATIE DETECTIE SI SEMNALIZARE INCENDIU	
Desenat:	ing. Alin MARCHIS			I-07
Verificat:	ina. Alin MARCHIS			