


TURN – PLAN NIVEL 3 (COTA +19.50)

LEGENDA		
REPER	SIMBOL	DESCRIERE
SIR		SIRENA DE EXTERIOR FLASH
SI		SIRENA DE INTERIOR
BI		BUTON INCENDIU
DF		DETECTOR DE FUM
DT		DETECTOR DE TEMPERATURA
CE		CENTRALA DE INCENDIU
TEL		COMUNICATOR TELEFONIC

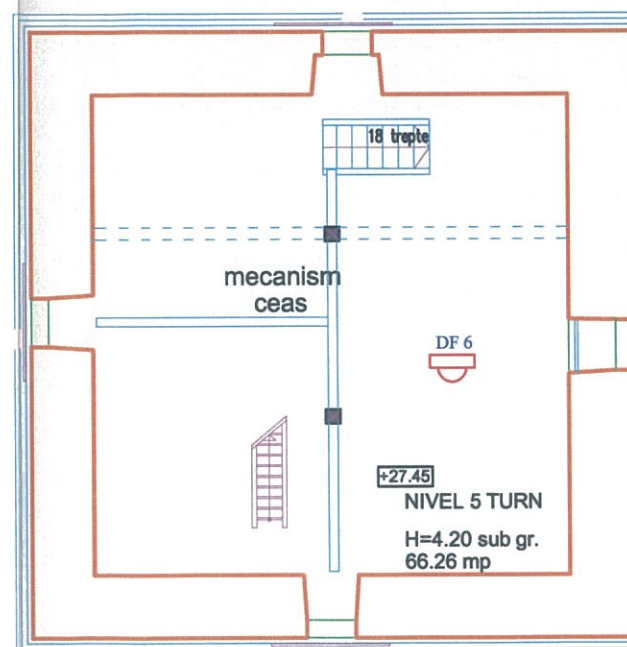

TURN - PLAN NIVEL 5 (COTA +29.00)




000644

B-dul Grivitei nr 57, Brasov Tel: 0268 420 832 e-mail: alin@dacona.ro S.R.L. Date: 06.11.2019	Denumire proiect: LUCRARI DE REPARATII, CONSERVARE SI INTRODUCERE IN CIRCUITUL TURISTIC LA ANSAMBLUL BISERICII EVANGHELICE FORTIFICATE CINCU- jud. Brasov	Proiect nr.: 107.02/2019
	Beneficiar: PAROHIA EVANGHELICA C.A. CINCU	Faza: PT
Proiectat: ing. Alin MARCHIS Desenat: ing. Alin MARCHIS	Denumire plansa: BISERICA - PLAN NIVEL 1,2,3,4,5 TURN INSTALATIE DETECTIE SI SEMNALIZARE INCENDIU	I-03



PROPUNERE VECHEA CAZARMA - PLAN PARTER

scara 1:100

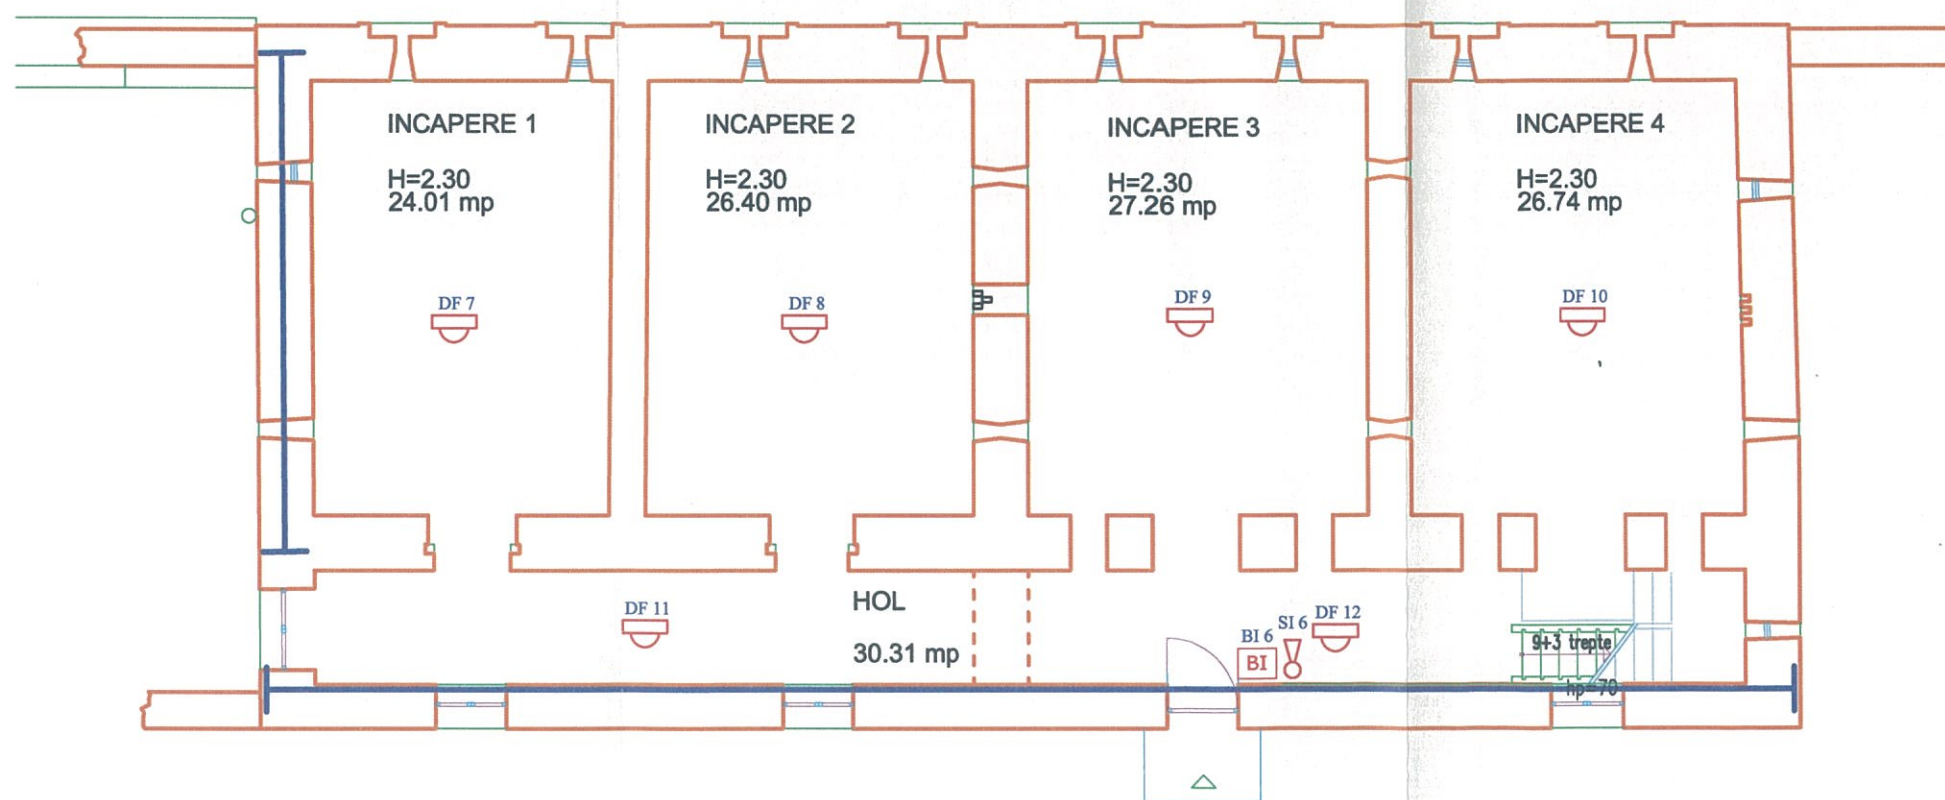

LEGENDA		
REPER	SIMBOL	DESCRIERE
SIR		SIRENA DE EXTERIOR FLASH
SI		SIRENA DE INTERIOR
BI		BUTON INCENDIU
DF		DETECTOR DE FUM
DT		DETECTOR DE TEMPERATURA
CE		CENTRALA DE INCENDIU
TEL		COMUNICATOR TELEFONIC




000645


DACONA B-dul Crivitei nr 57, Brasov Tel: 0268 420 832 e-mail: alin@dacona.ro	Denumire proiect: LUCRARI DE REPARATII, CONSERVARE SI INTRODUCERE IN CIRCUITUL TURISTIC LA ANSAMBLUL BISERICII EVANGHELICE FORTIFICATE CINCU- jud. Brasov	Proiect nr.: 107.02/2019
	Beneficiar: PAROHIA EVANGHELICA C.A. CINCU	Faza: PT
Proiectat: ing. Alin MARCHIS Desenat: ing. Alin MARCHIS Verificat: ing. Alin MARCHIS	Denumire plansa: PROPUNERE VECHEA CAZARMA - PLAN PARTER INSTALATIE DETECTIE SI SEMNALIZARE INCENDIU	I-04



PROPUNERE VECHEA CAZARMA - PLAN ETAJ
scara 1:100

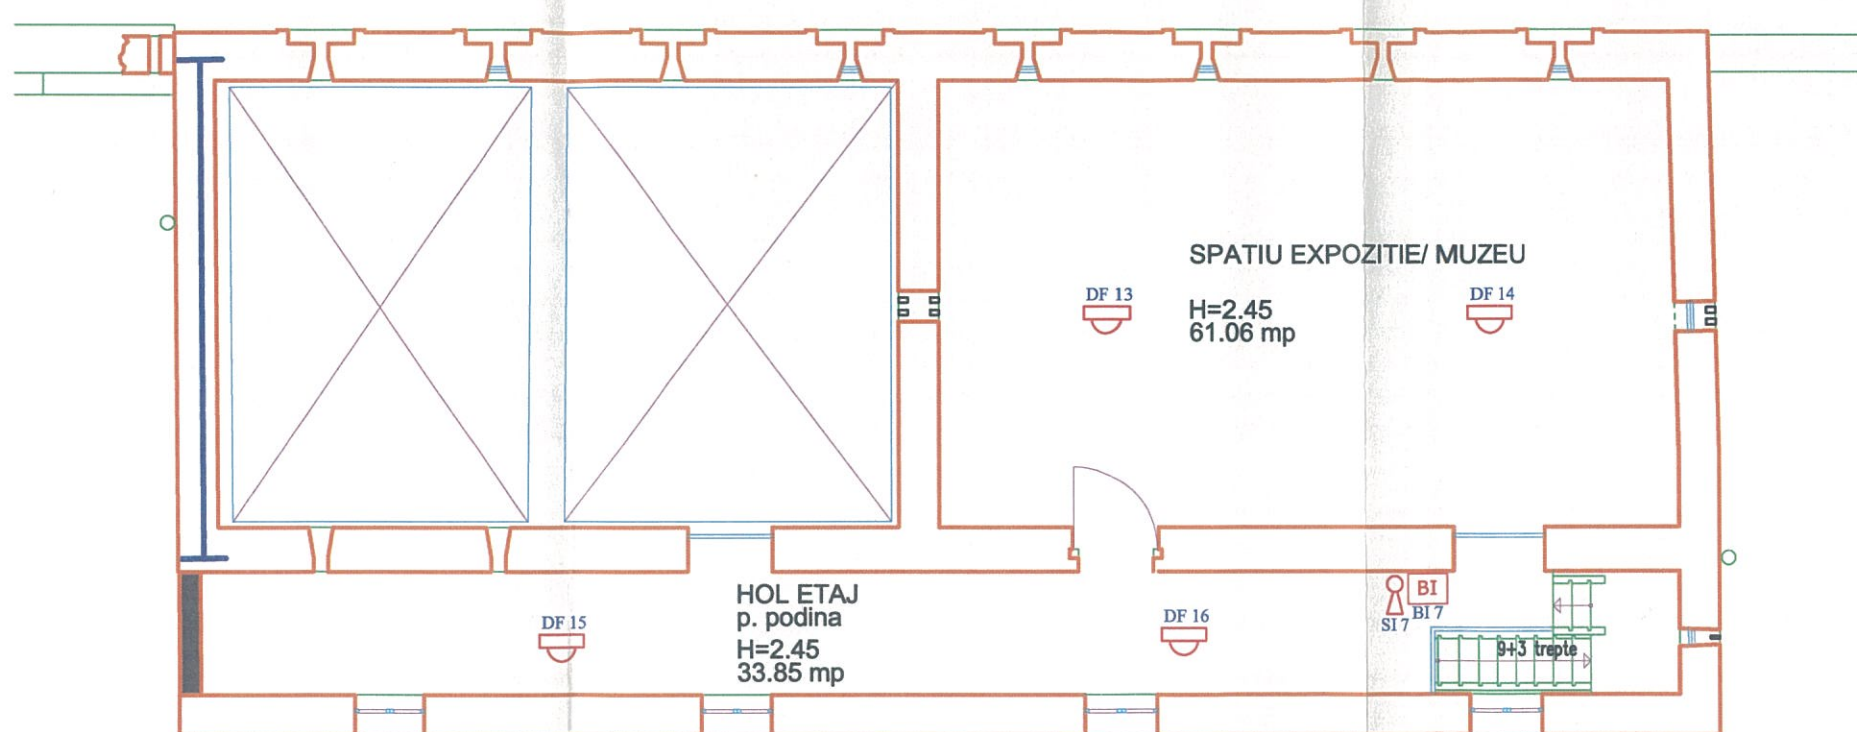

LEGENDA		
REPER	SIMBOL	DESCRIERE
SIR		SIRENA DE EXTERIOR FLASH
SI		SIRENA DE INTERIOR
BI		BUTON INCENDIU
DF		DETECTOR DE FUM
DT		DETECTOR DE TEMPERATURA
CE		CENTRALA DE INCENDIU
TEL		COMUNICATOR TELEFONIC

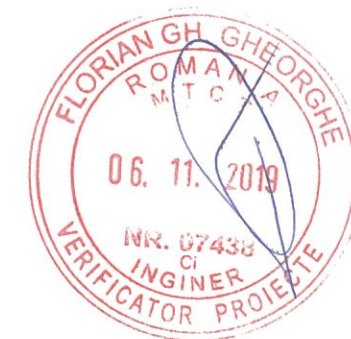

000646

DACONA B-dul Șivitei nr 57, Brașov Tel: 0268 420 832 e-mail: alin@dacona.ro S.R.L. Brașov - ROMANIA 07.2019	Denumire proiect: LUCRARI DE REPARATII, CONSERVARE SI INTRODUCERE IN CIRCUITUL TURISTIC LA ANSAMBLUL BISERICII EVANGHELICE FORTIFICATE CINCU- jud. Brasov	Proiect nr.: 107.02/2019
	Beneficiar: PAROHIA EVANGHELICA C.A. CINCU	Faza: PT
Proiectat: ing. Alin MARCHIS Desenat: ing. Alin MARCHIS Verificat: ing. Alin MARCHIS	Denumire planșă: PROPUNERE VECHEA CAZARMA - PLAN ETAJ INSTALATIE DETECTIE SI SEMNALIZARE INCENDIU	I-05