


PLAN ANSAMBLU nivel 5 - cota +14.59


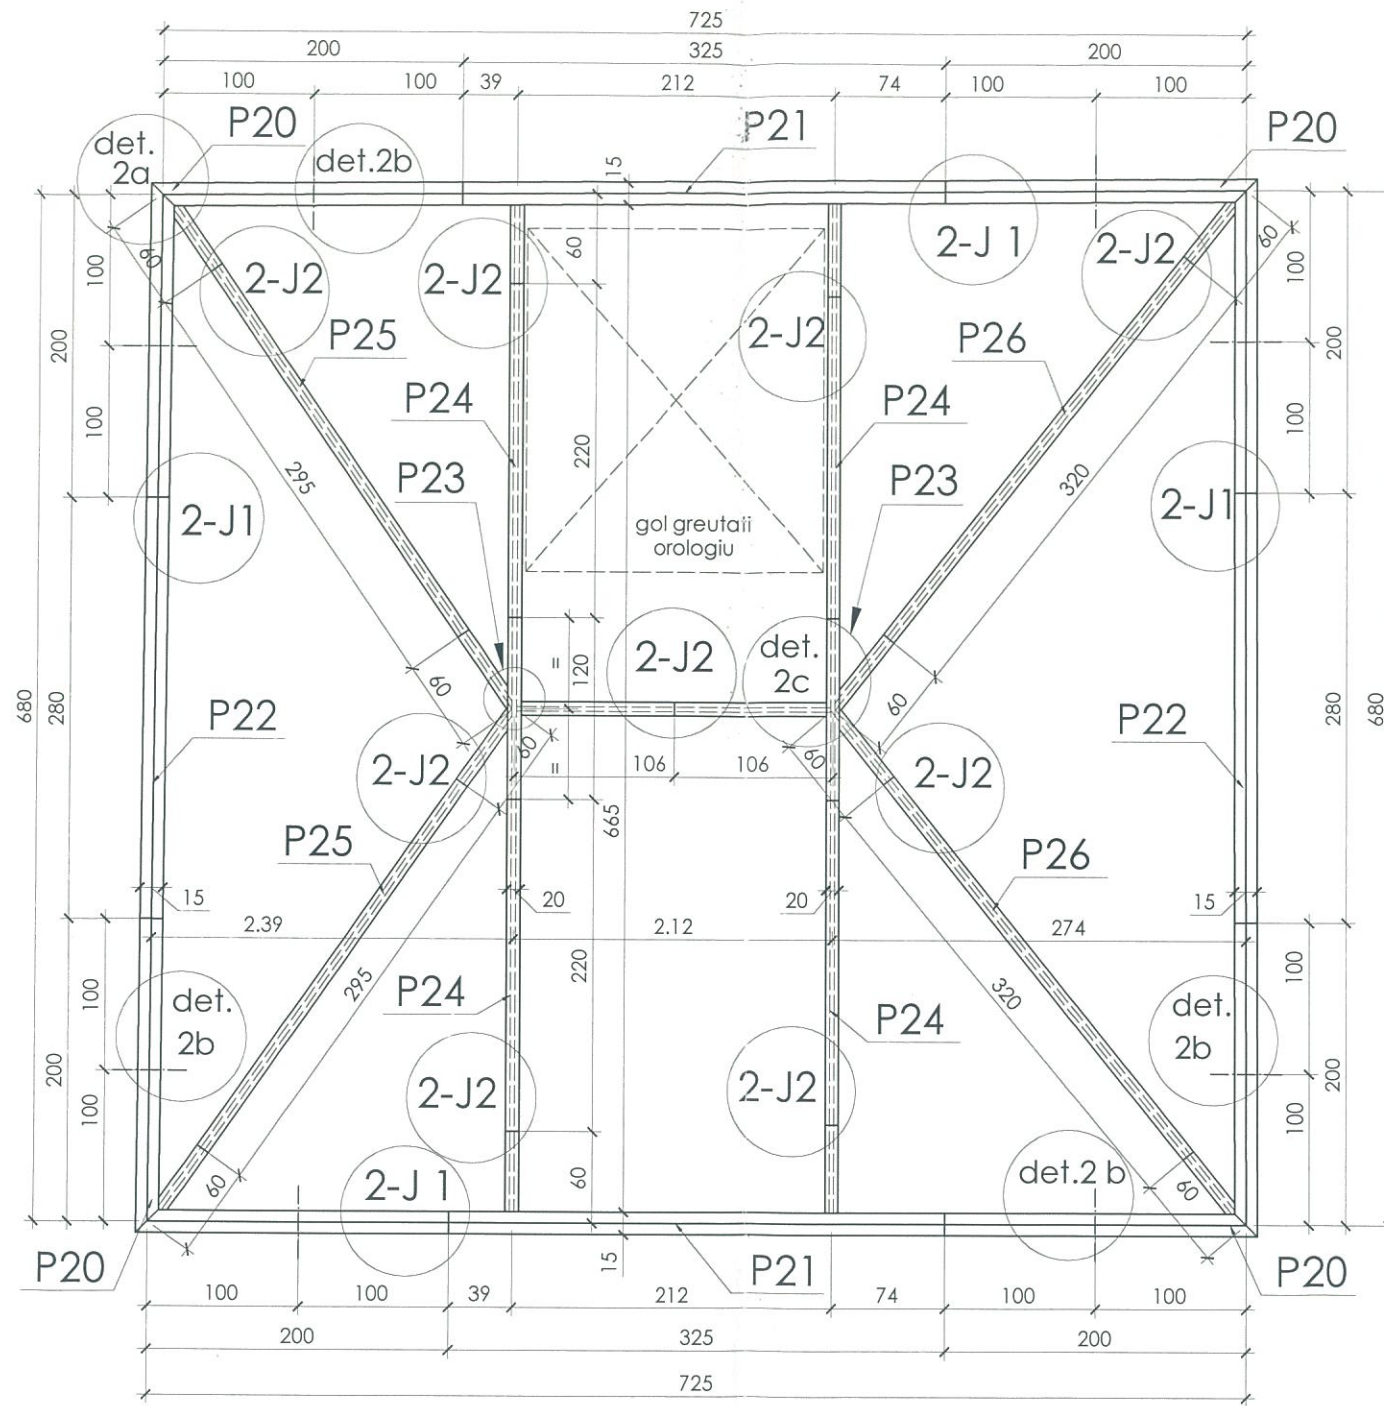


NOTA:

- Trasarea si masuratorile la fata locului sunt obligatorii inainte de inceperea confectionarii elementelor componente ale saibelor metalice.
- cotele sunt in cm



000290

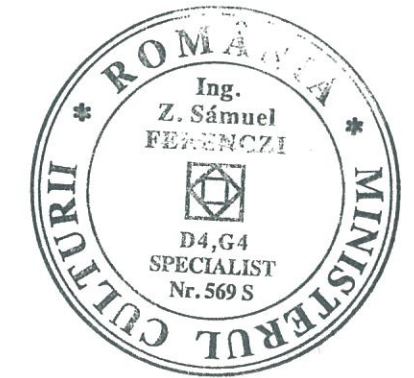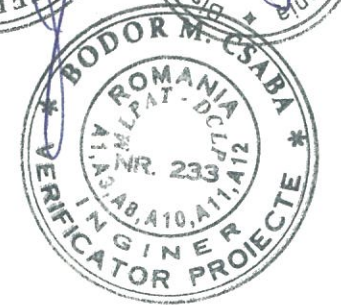

verificator	ing. Benke István		A	nr. 16 / 2015
expert	ing. Benke István			
verificator / expert	nume	semnatura	cerinta	referat / expertiza nr. / data
LINEA S.R.L. SF. GHEORGHE str. Gróf Mikó Imre nr. 4, bl. 1/ E / 24 Reg. Com. J 14 /122 /1999 C.U.I. RO 11942771 tel./fax 0267-315714, web: www.linea-proiect.ro		Denumirea: Lucrari de reparatii, conservare si introducere in circuitul turistic al Ansamblului Bisericii Evanghelice Turnul Clopotnita Localitatea: SASCHIZ, jud. Mures Beneficiar: PAROHIA EVANGHELICA C. A. Saschiz		proiect. nr. 111/2017 faza: P.T. + D.E.
sef. proiect	Benczédi Sándor		scara:	titlul plansei:
proiectat	ing. Ferenczi Z.Sámuel		1: 50	PLAN ANSAMBLU NIVEL 5 la cota +14.59
desenat	Balázs Márta			
data elaborarii proiectului:	2017			nr. pl. R - 15