


PLAN NIVEL 1 COTA +2.12 SCARA 1:20
000271



VEDERE DE SUS SCARA 1 COTA -1.53 SCARA 1:20

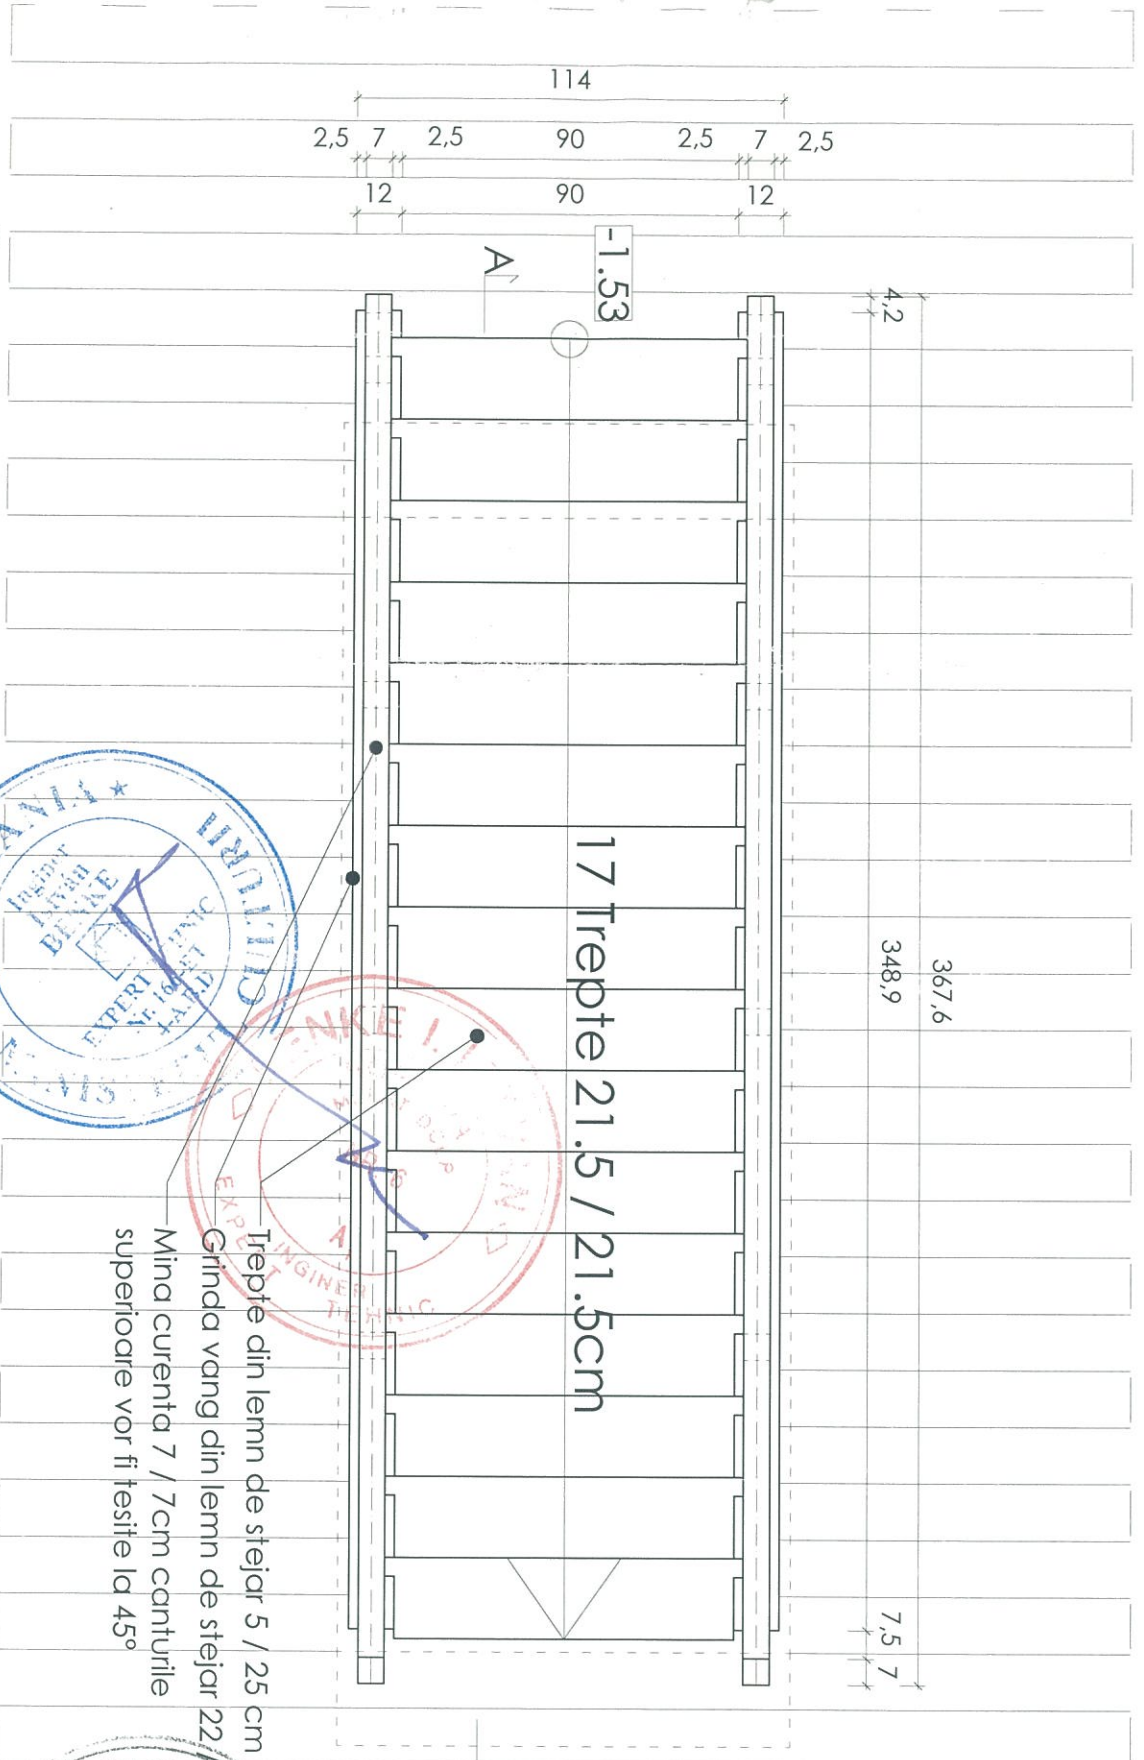


VEDERE DE SUS TREAPTA SCARA 1:20

verificator expert	ing. Benke Istvan	nume	semnatura	ceanța	referat / expertiza nr. / data
verificator expert				A	nr. 16 / 2015



LINEA S.R.L. SF. GHEORGHE str. Gróf Mikó Imre nr. 4, bl. 1/E / 24 Reg. Com. J 14 / 122 / 1999 C.U.I. RO 11942771 Tel./fax 0267-315714, web: www.linea-proiect.ro		Localitatea: SASCHIZ, Jud. Mures Beneficiar: PAROHIA EVANGHELICA C. A. Saschiz		Denumirea: Lucrari de reparatii, conservare si introducerea in circuitul turistic al Ansamblului Bisericii Evanghelice Turnul Cioclovani	proiect. nr. 1111/2017 faza: P.T. + D.E.
sef. proiect Benzédi Sándor proiectat arh.Fekete Márta desenat Benzédi Sándor data elaborării proiectului: 2017	scara: 1:20 titlul plansei: DETALIU SCARĂ PLAN COTA -1,53 ; + 2,12 D4	nr. pl. A - 22			

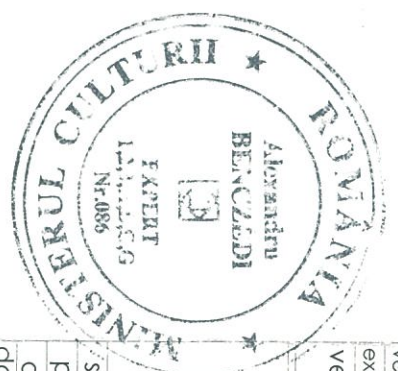

Arh. Măria FÉKETE SPECIALIST Nr. 248