

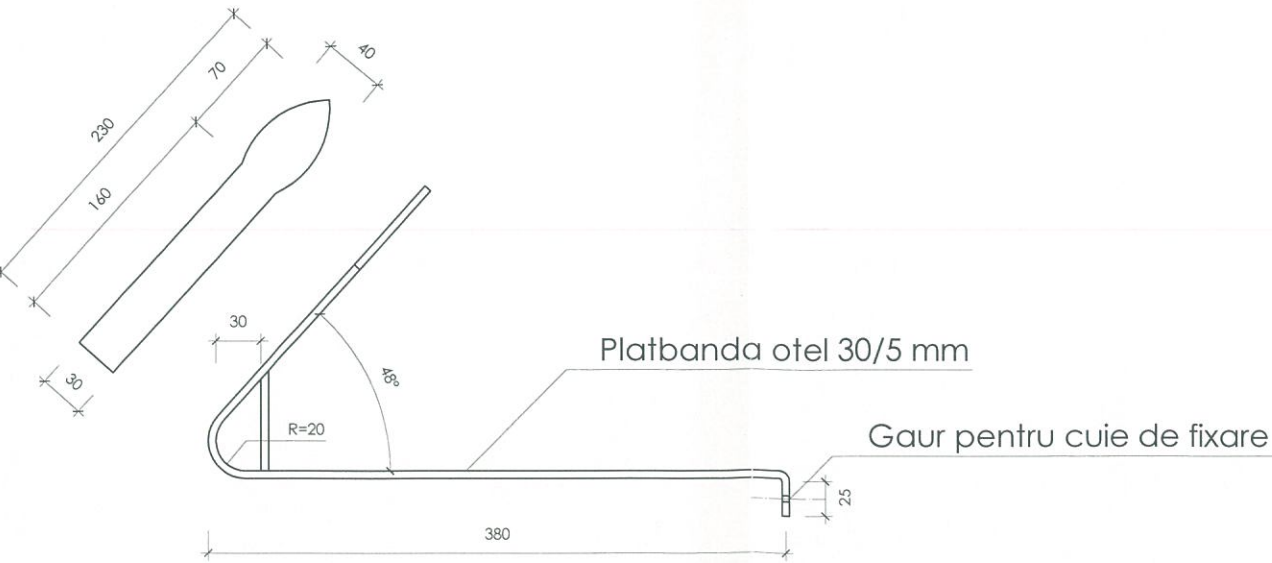
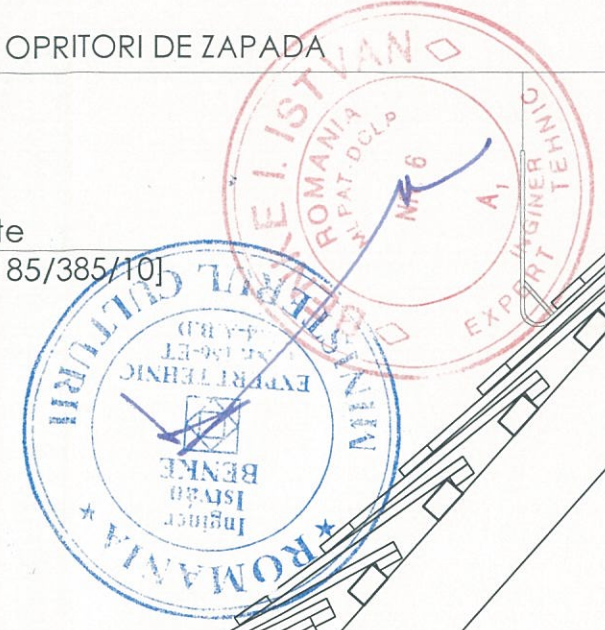


OPRITORI DE ZAPADA

Tigle solzi glazurate
170/350/10 mm [185/385/10]

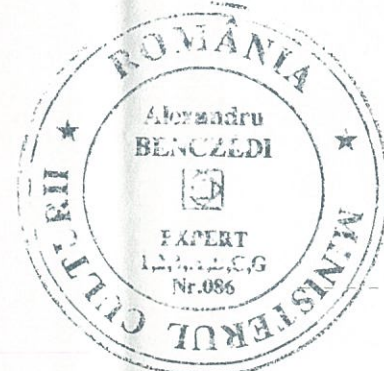

DETALIU OPRITOR DE ZAPADA SC. 1:5

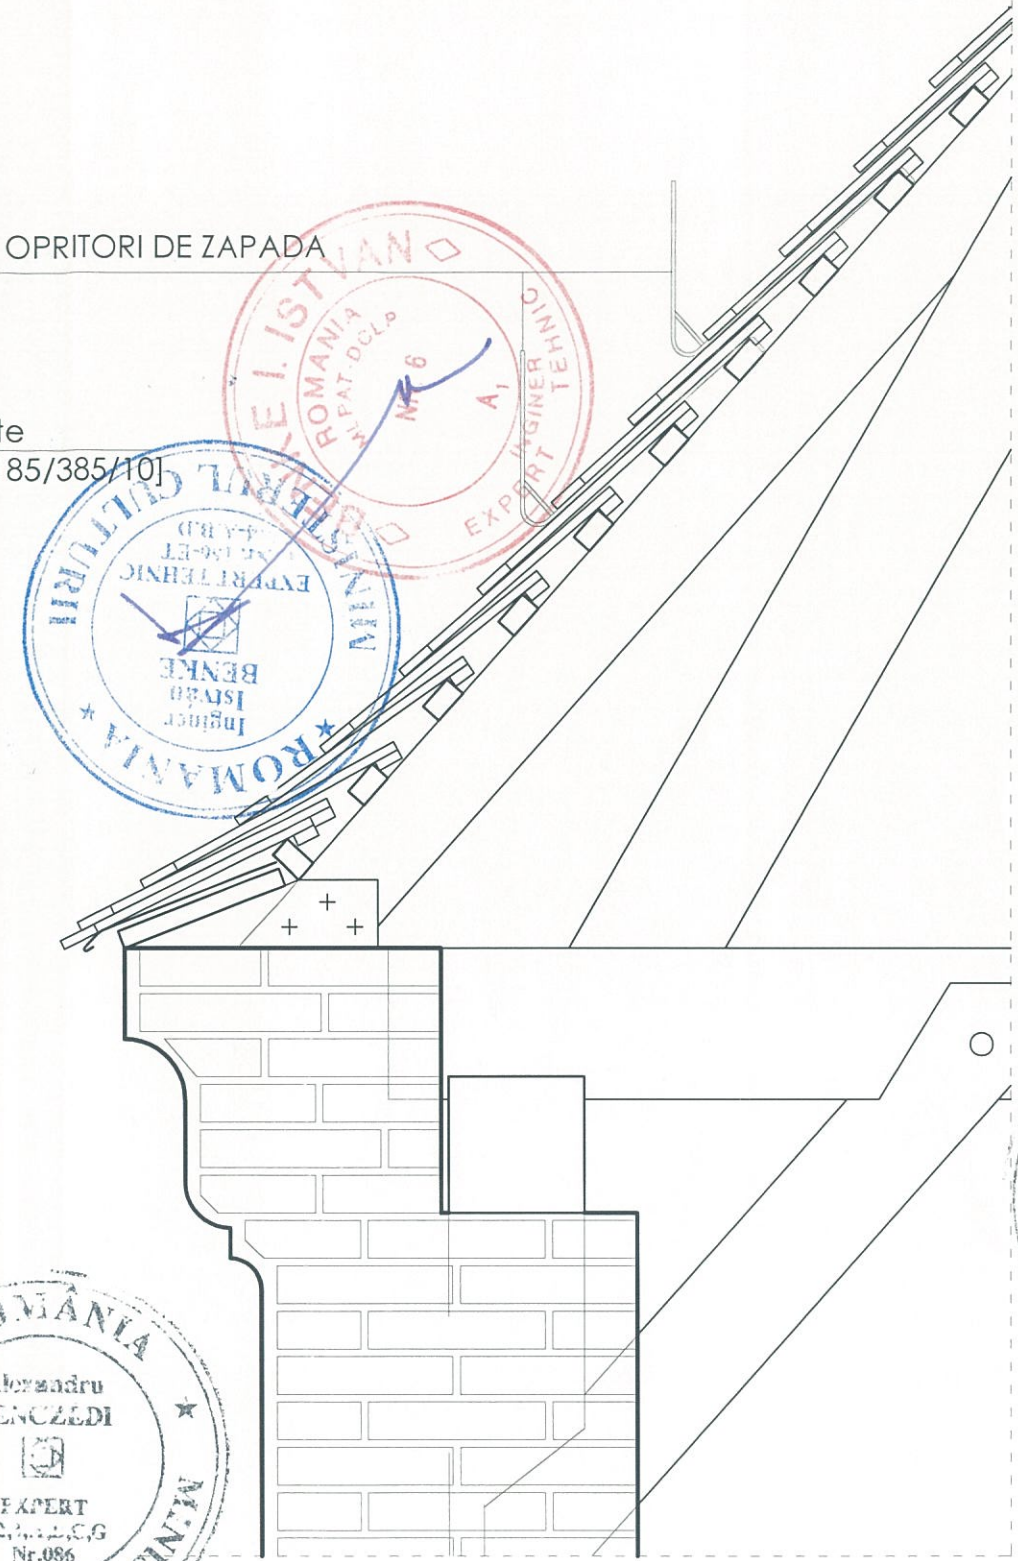

verificator	ing. Benke Istvan	<i>[Signature]</i>	A	nr. 16 / 2015
expert	ing. Benke Istvan			
verificator / expert	nume	semnatura	cerinta	referat / expertiza nr. / data
LINEA S.R.L. SF. GHEORGHE str. Gróf Mikó Imre nr. 4, bl. 1/ E / 24 Reg. Com. J 14 /122 /1999 C.U.I. RO 11942771 tel./fax 0267-315714, web: www.linea-project.ro			Denumirea:	Lucrari de reparatii, conservare si introducere in circuitul turistic al Ansamblului Bisericii Evanghelice Turnul Clopotnita
			Localitatea:	SASCHIZ, jud. Mures
			Beneficiar:	PAROHIA EVANGHELICA C. A. Saschiz
sef. proiect	Benczédi Sándor	<i>[Signature]</i>	scara:	titlul plansei:
proiectat	arh. Fekete Márta		1:5	DETALIU OPRITOR ZĂPADĂ D7
desenat	Benczédi Sándor			
data elaborării proiectului:		2017		
				proiect. nr. 111/2017 faza: P.T. + D.E. nr. pl. A - 25

