
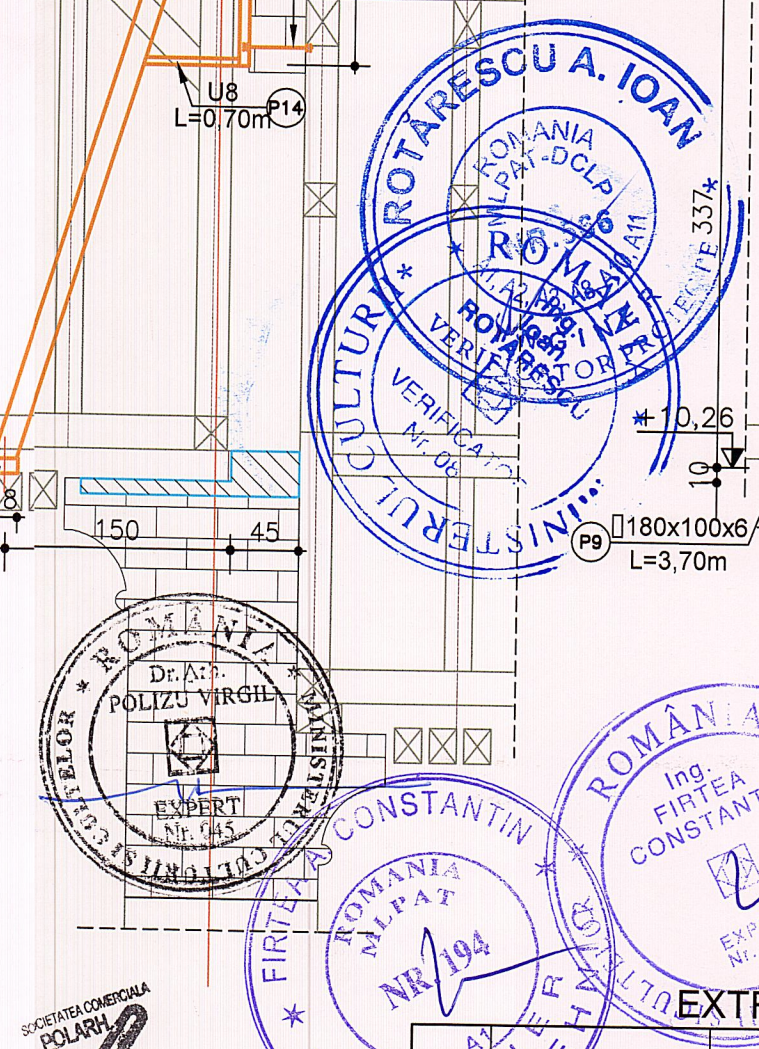


PLAN ZID FRONTON AX F

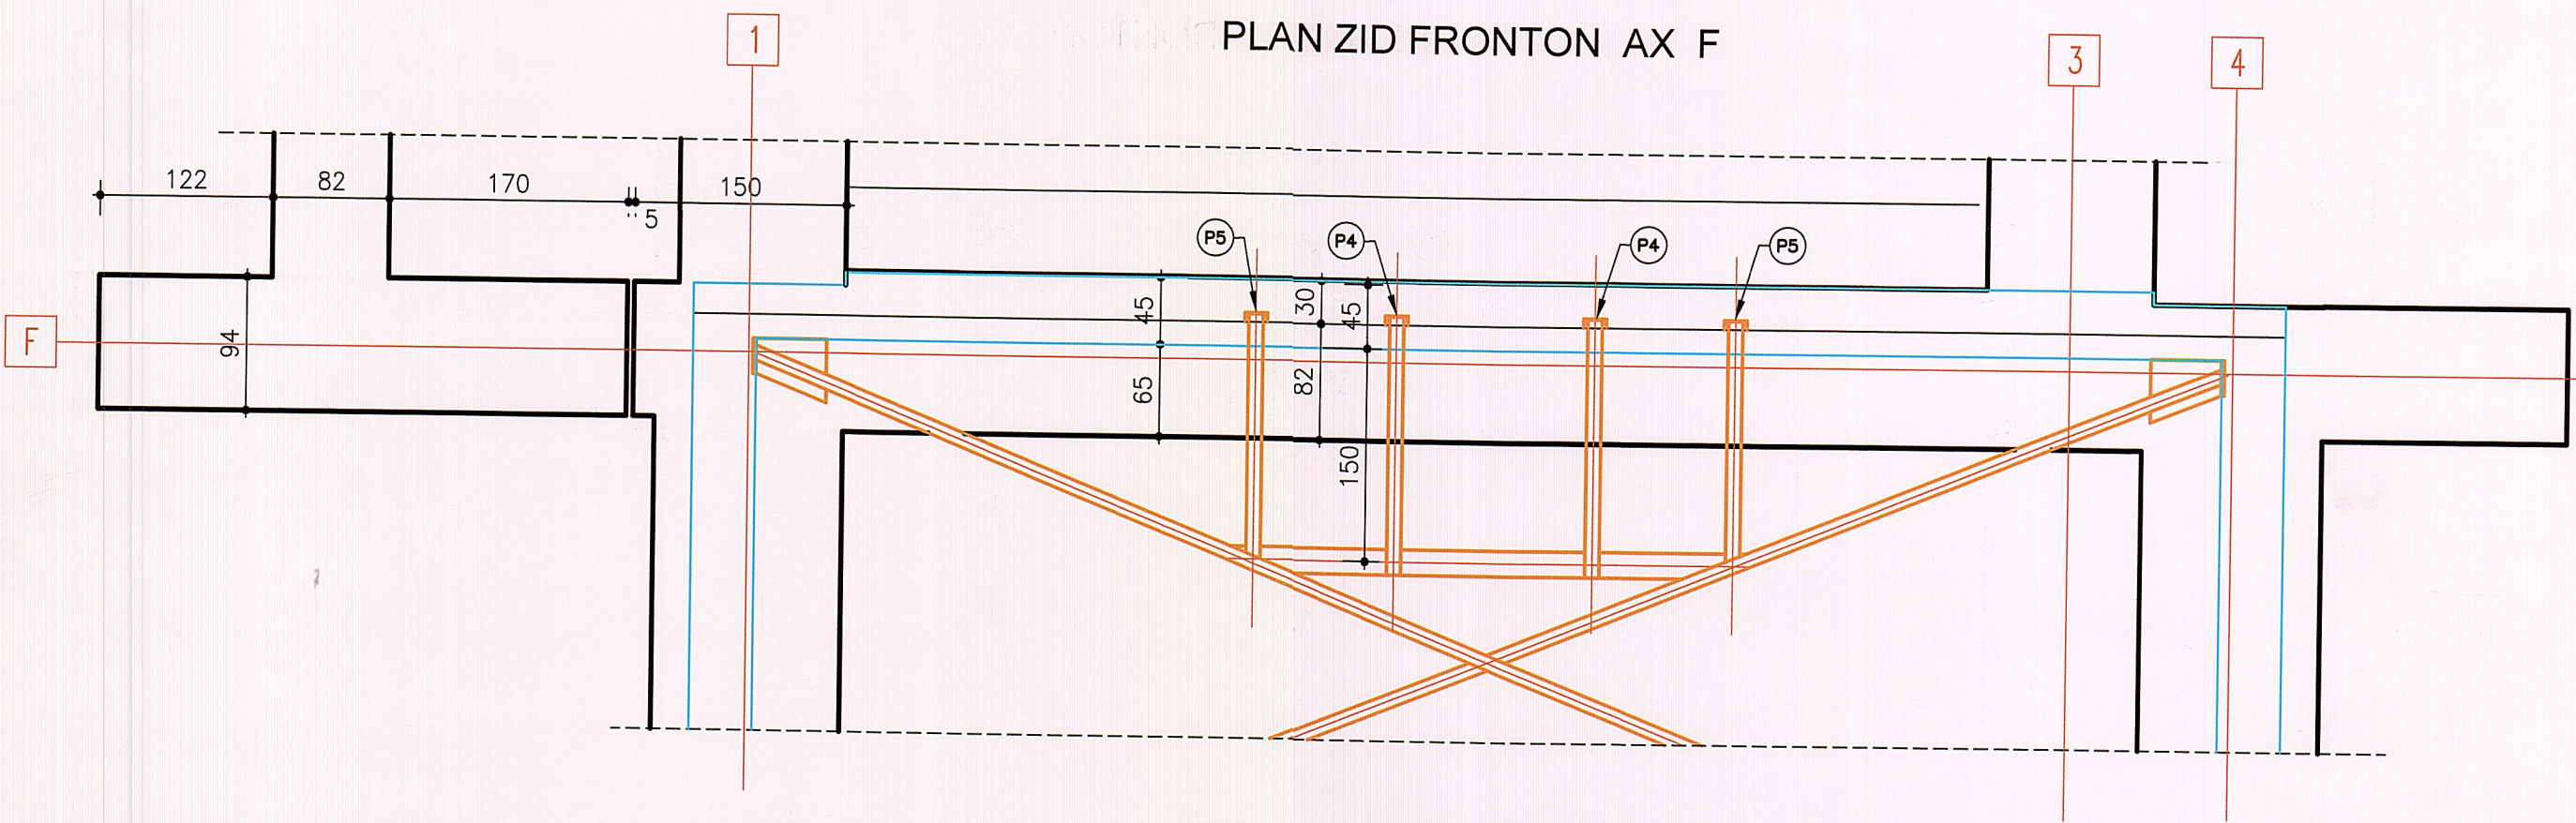

EXTRAS LAMINATE

POZ.	DENUMIRE SI DIMENSIUNI	LUNG. (m)	NR. BUC.	GREUTATE		
				unit (kg)	pe buc. (kg)	total (kg)
P8	buloane Ø14	0,450	16	1,21	0,54	8,71
P9	180x100x6	3,700	1	24,90	92,13	92,13
P10	150x100x6	5,600	2	22,10	123,76	247,52
P11	150x100x6	3,710	2	22,10	81,99	163,98
P12	profil U16	2,800	2	18,80	52,64	105,28
P13	profil U16	0,760	2	18,80	14,29	28,58
P14	profil U8	0,700	2	8,64	6,05	12,10
P15	profil U8	0,200	2	8,64	1,73	3,46
Total				(kg)		661,75
Electrozi pt. sudura 7%				(kg)		46,32
TOTAL GENERAL				(kg)		710,00

S.C. ARHING S.R.L.
J26-171-1991 CIF: RO 1197092
Str. Gh. Doja nr. 47/A
Târgu Mures

PROIECTANT GENERAL	S.C. POLARH - DESIGN SRL POLARH J 40/5205/1991; CUI: RO389 642	Nivel de stabilitate la incendiu IV	Risc seismic Rsl	SMIS: 122190
PROIECTANT SPECIALITATE	S.C. "ARHING" PROIECTARE-CERCETARE EXPERTIZARE IN CONSTRUCTII INSTALATII Tg.Mures str. Gh.Doja nr.47/A	Categ. de importanta E	Clasa de importanta II	PROIECT 617 / 2017
SEF PROIECT COMPLEX	dr. arh. VIRGILIU POLIZU	S.construita 435 mp	S.desfasurata 513,5 mp	SPECIALITATEA REZISTENTA XXVII-10562/2018
SEF PROIECT	dr. ing. SZEKERES-B. GERŐ			FAZA DTAC+ PTh
PROIECTAT	ing. PAL JUDIT			PLANSĂ
DESENAT	ing. PAL JUDIT			O1-R-10

C00510