


PROPUNERE BISERICA - PLAN PARTER (COTA +2.50)
scara 1:100

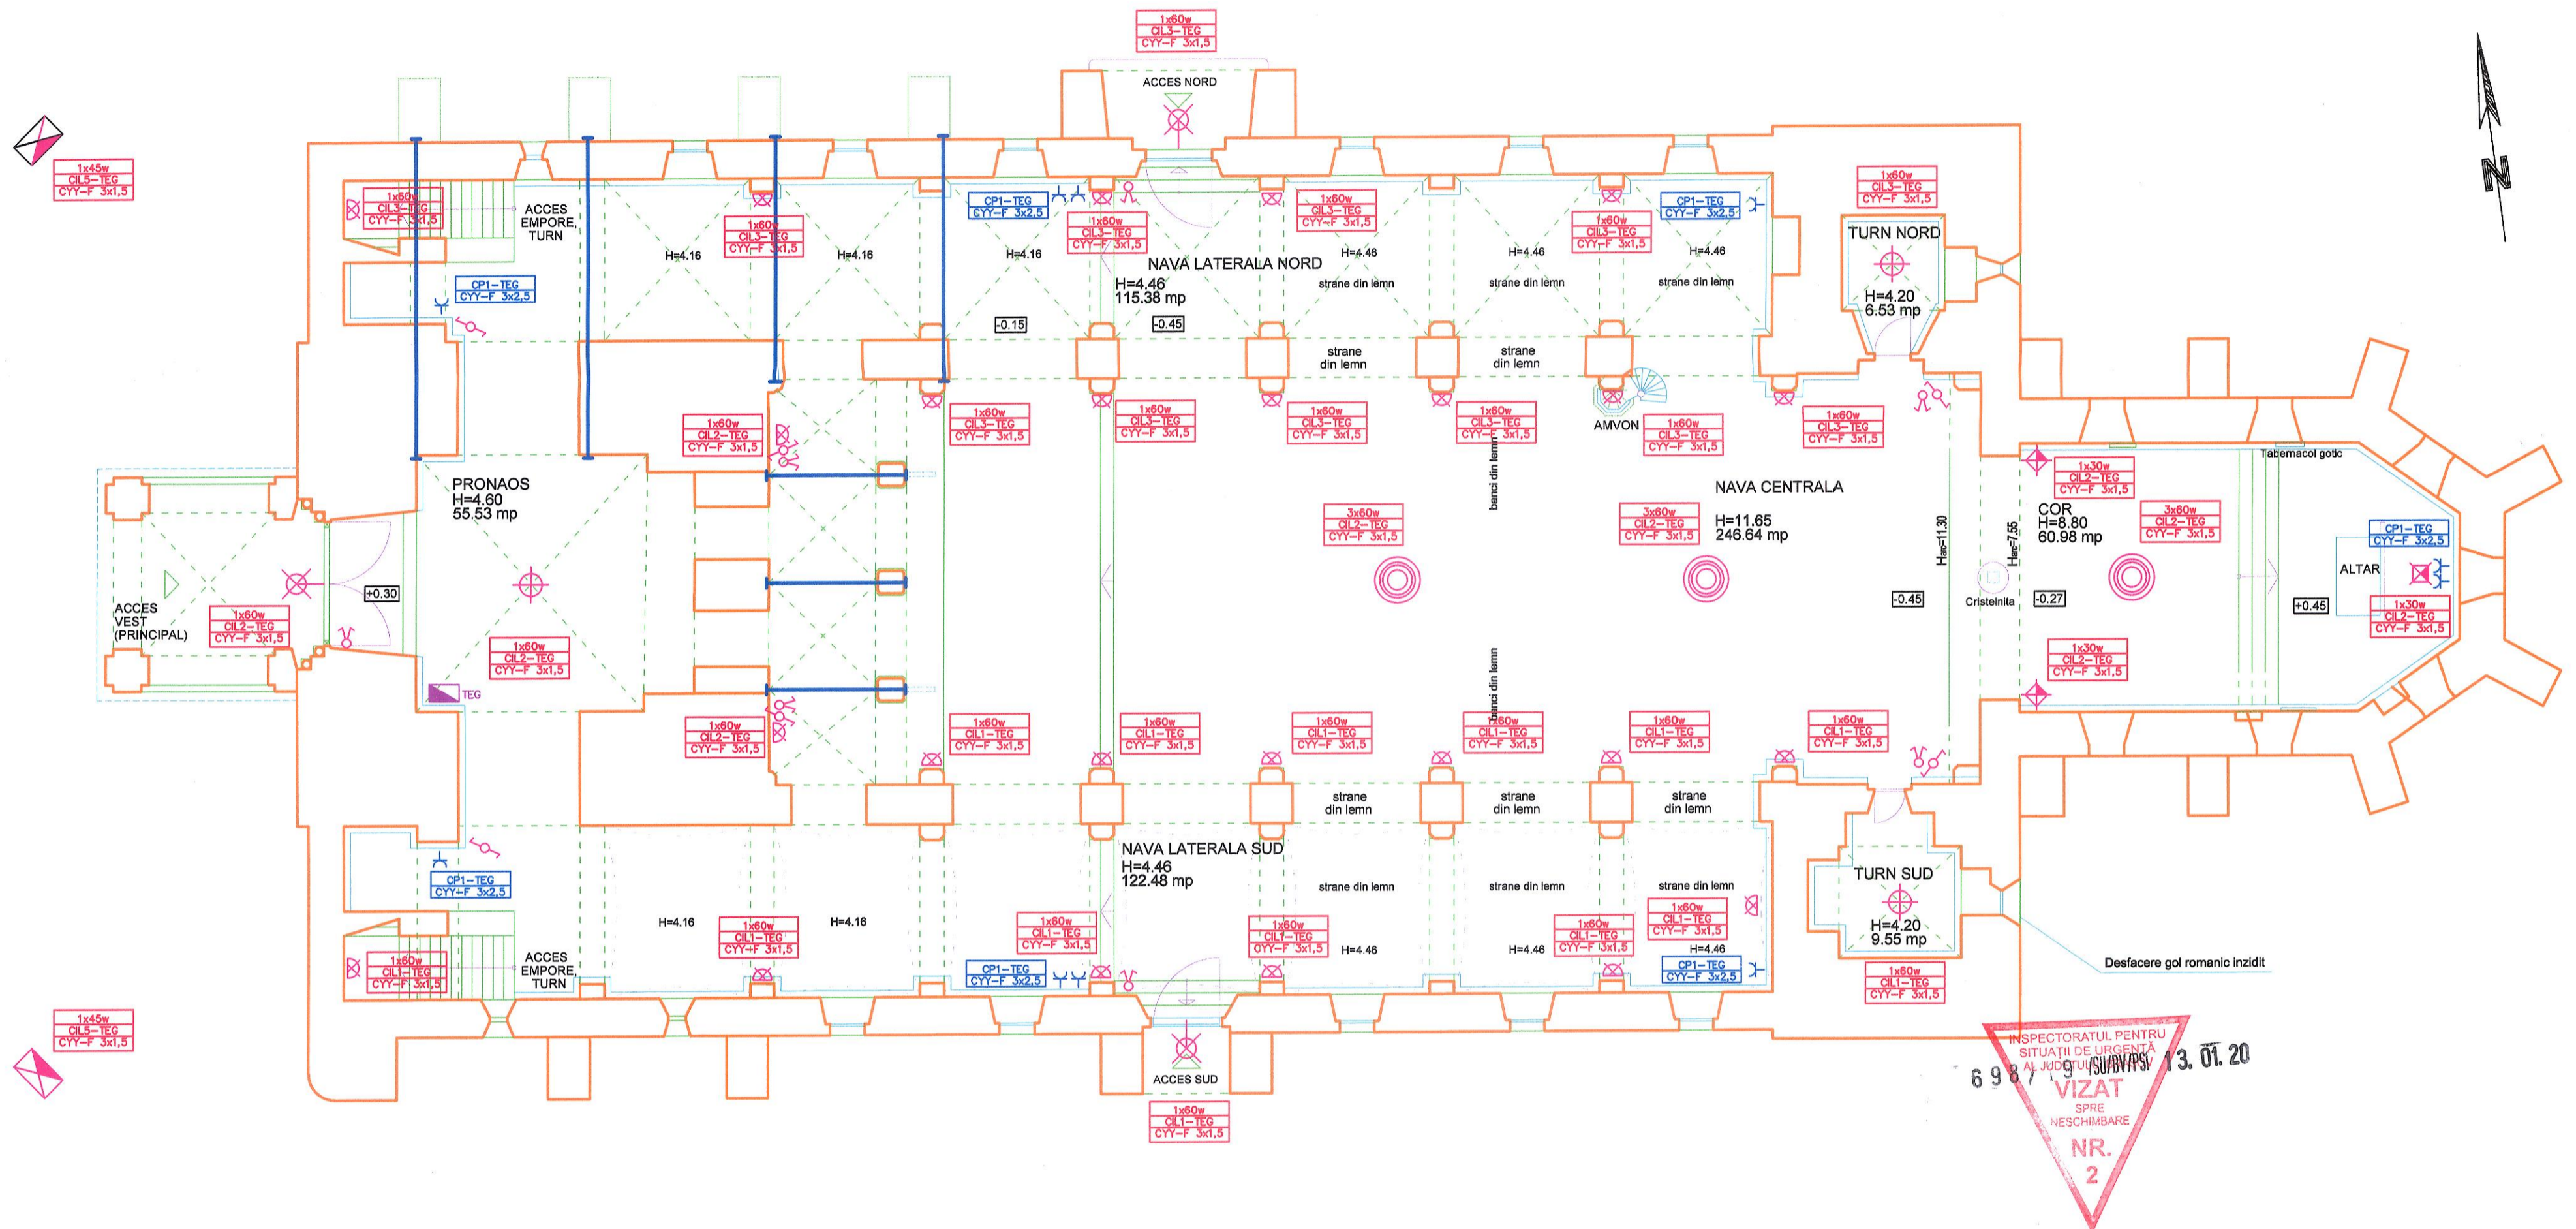

LEGENDA

- | | | | |
|--|---|--|--------------------------------------|
| | corp de iluminat tip aplica exterior | | intrruptor simplu, montaj aparent |
| | corp de iluminat tip aplica interior | | intrruptor dublu, montaj aparent |
| | corp de iluminat tip pendul | | intrruptor cap-scara, montaj aparent |
| | corp de iluminat tip plafoniera | | priza 230 V 16 A montaj aparent |
| | corp de iluminat tip proiector pt interior 230 V 30 w | | |
| | corp de iluminat tip proiector pt exterior 230 V 45 w | | |

INSPECTORATUL PENTRU
SITUATII DE URGENTA
AL JUDEIULUI BRAȘOV
6987
VIZAT
SUSUBVIZAT
SPRE
NESCIMBARE
NR.
2
13.01.20



 Str. Erit Racovita nr.81, Brasov Tel: 0268 422 147 Fax: 0368 414 621 e-mail: info@bluel.ro www.bluel.ro	Denumire proiect: LUCRARI DE REPARATII, CONSERVARE SI INTRODUCERE IN CIRCUITUL TURISTIC LA ANSAMBLUL BISERICII EVANGHELICE FORTIFICATE CINCU - Jud. Brasov	Proiect nr.: 81/2019
	Beneficiar: PAROHIA EVANGHELICA C.A. CINCU	Faza: PT
Proiectat: Ing. Corina MICHU	Denumire planșă: BISERICA - PLAN COTA +2.50 - PROPUNERE INSTALATIE ELECTRICA ILUMINAT SI PRIZE	E-01
Desenat: Ing. Teodora MARCU		
Verificat: Ing. Sorinel MICU		