










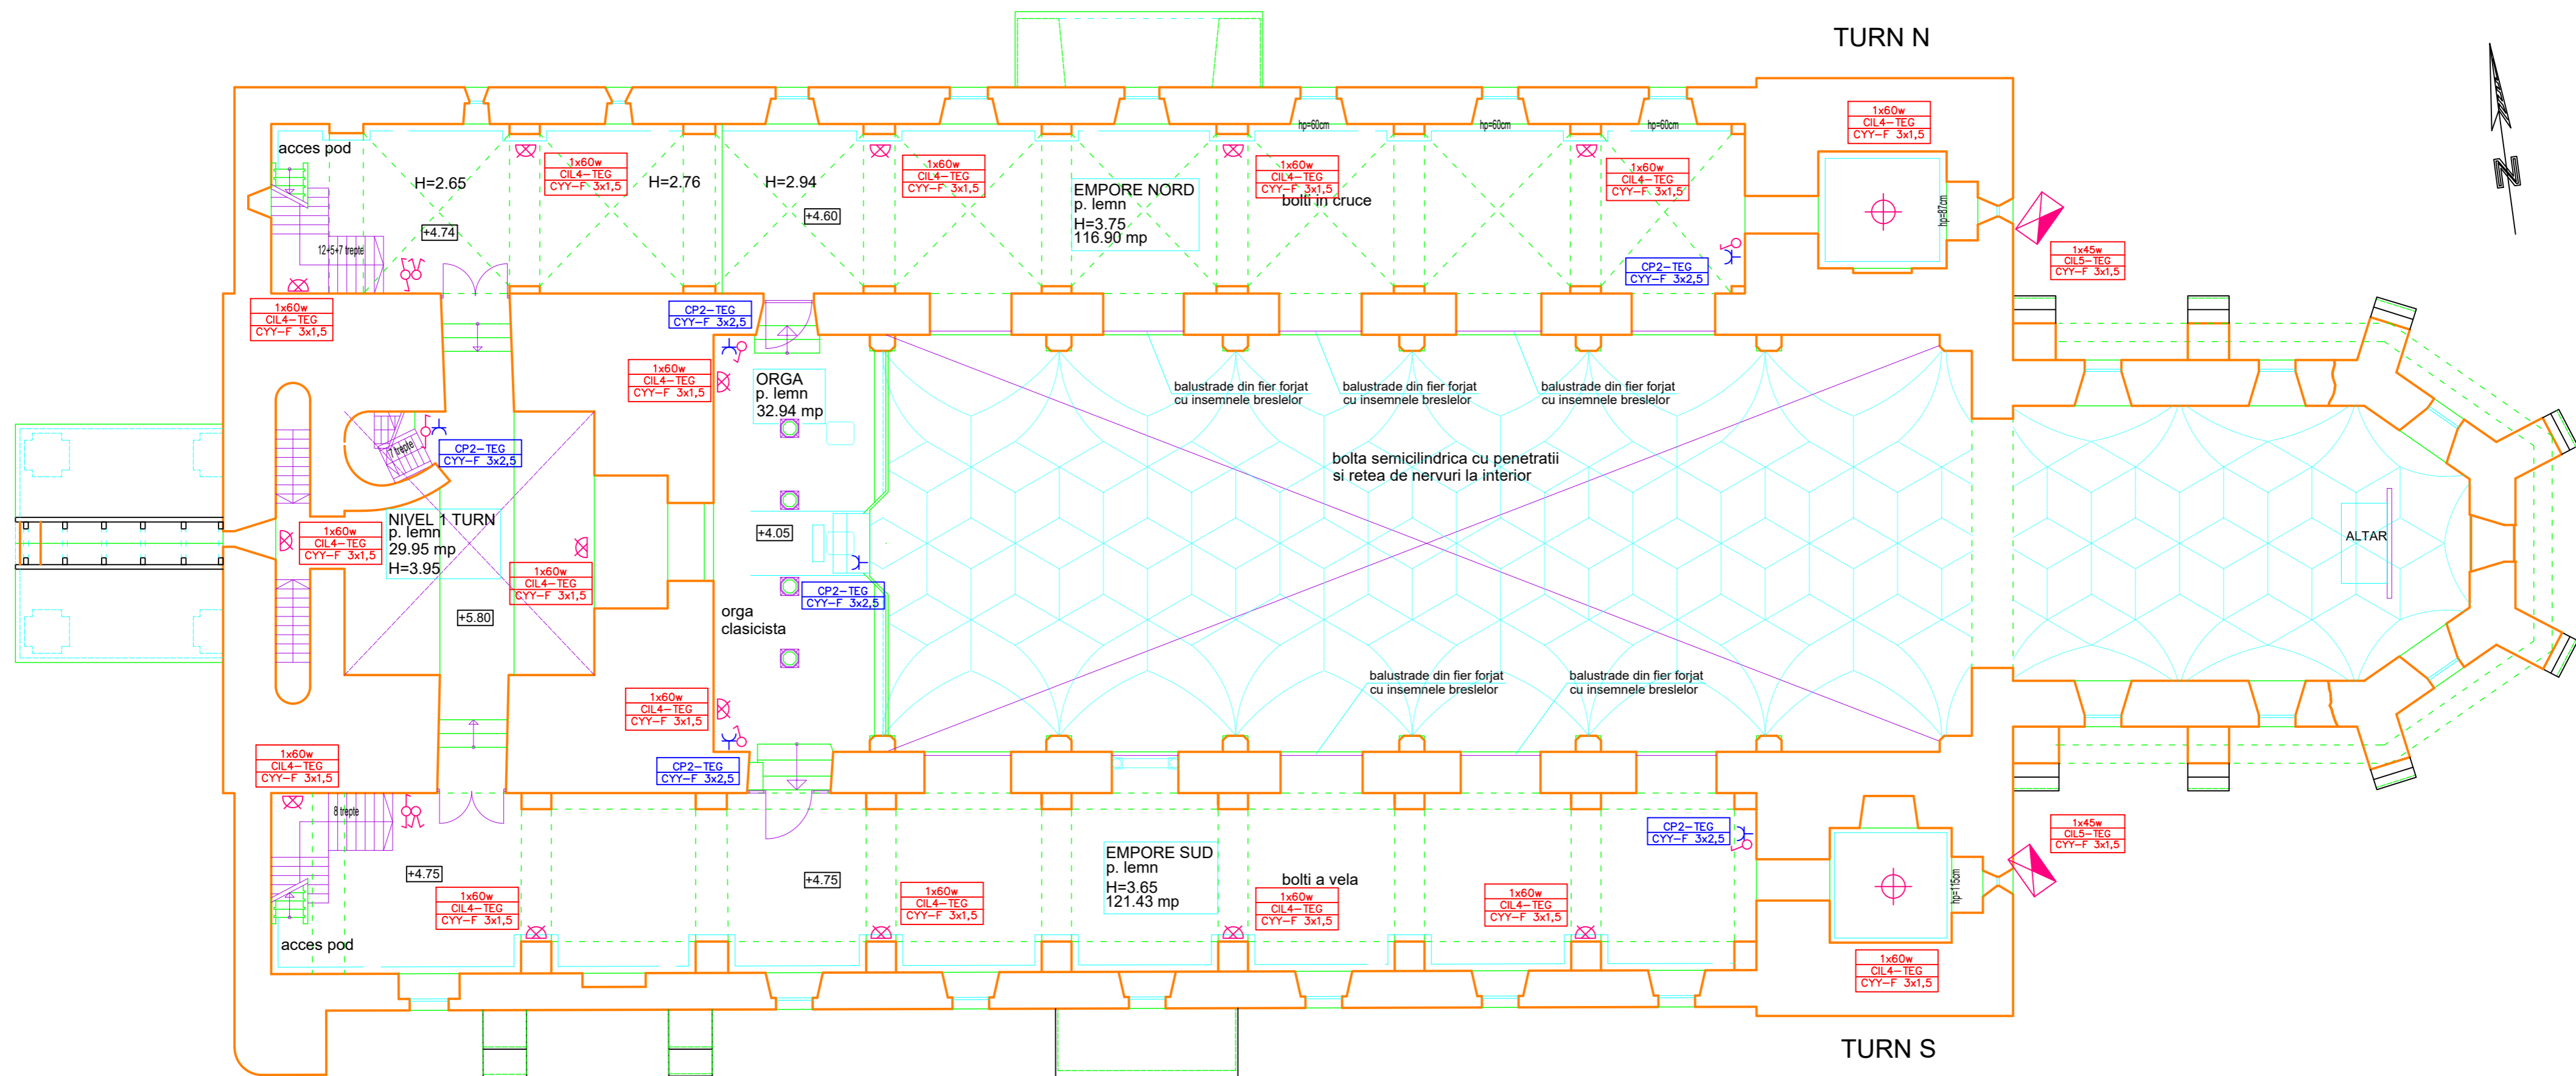


PROPUNERE BISERICA - PLAN EMPORE SI NIVEL 1 TURN (COTA +6.00)
 scara 1:100



LEGENDA

-  corp de iluminat tip aplica exterior
-  corp de iluminat tip aplica interior
-  corp de iluminat tip pendul
-  corp de iluminat tip plafoniera
-  corp de iluminat tip proiector pt interior 230 V 30 w
-  corp de iluminat tip proiector pt exterior 230 V 45 w
-  intreruptor simplu, montaj aparent
-  intreruptor dublu, montaj aparent
-  intreruptor cap-scara, montaj aparent
-  priza 230 V 16 A montaj aparent

	Str. Emil Racovita nr.81, Brasov Tel: 0268 422 147 Fax: 0368 414 621 e-mail: info@bluel.ro www.bluel.ro		Denumire proiect: LUCRARI DE REPARATII, CONSERVARE SI INTRODUCERE IN CIRCUITUL TURISTIC LA ANSAMBLUL BISERICII EVANGHELICE FORTIFICATE CINCU-jud. Brasov	Proiect nr.: 81/2019
	Beneficiar: PAROHIA EVANGHELICA C.A. CINCU			Faza: PT
Proiectat: ing. Corina MICU		Data: 25.03.2019	Denumire planșă: BISERICA - PLAN EMPORE SI NIVEL 1 TURN (COTA +6) INSTALATIE ELECTRICA ILLUMINAT SI PRIZE	E-03
Desenat: ing. Teodora MARCU				
Verificat: ing. Sorinel MICU				