
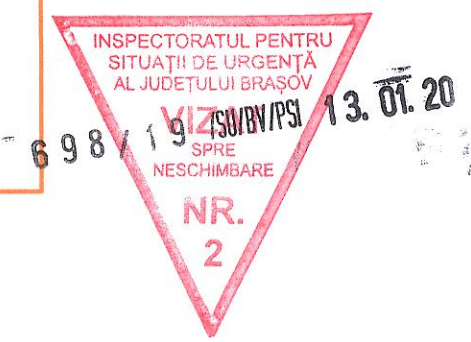


PROPUNERE BISERICA - PLAN EMPORE SI NIVEL 1 TURN (COTA +6.00)
scara 1:100

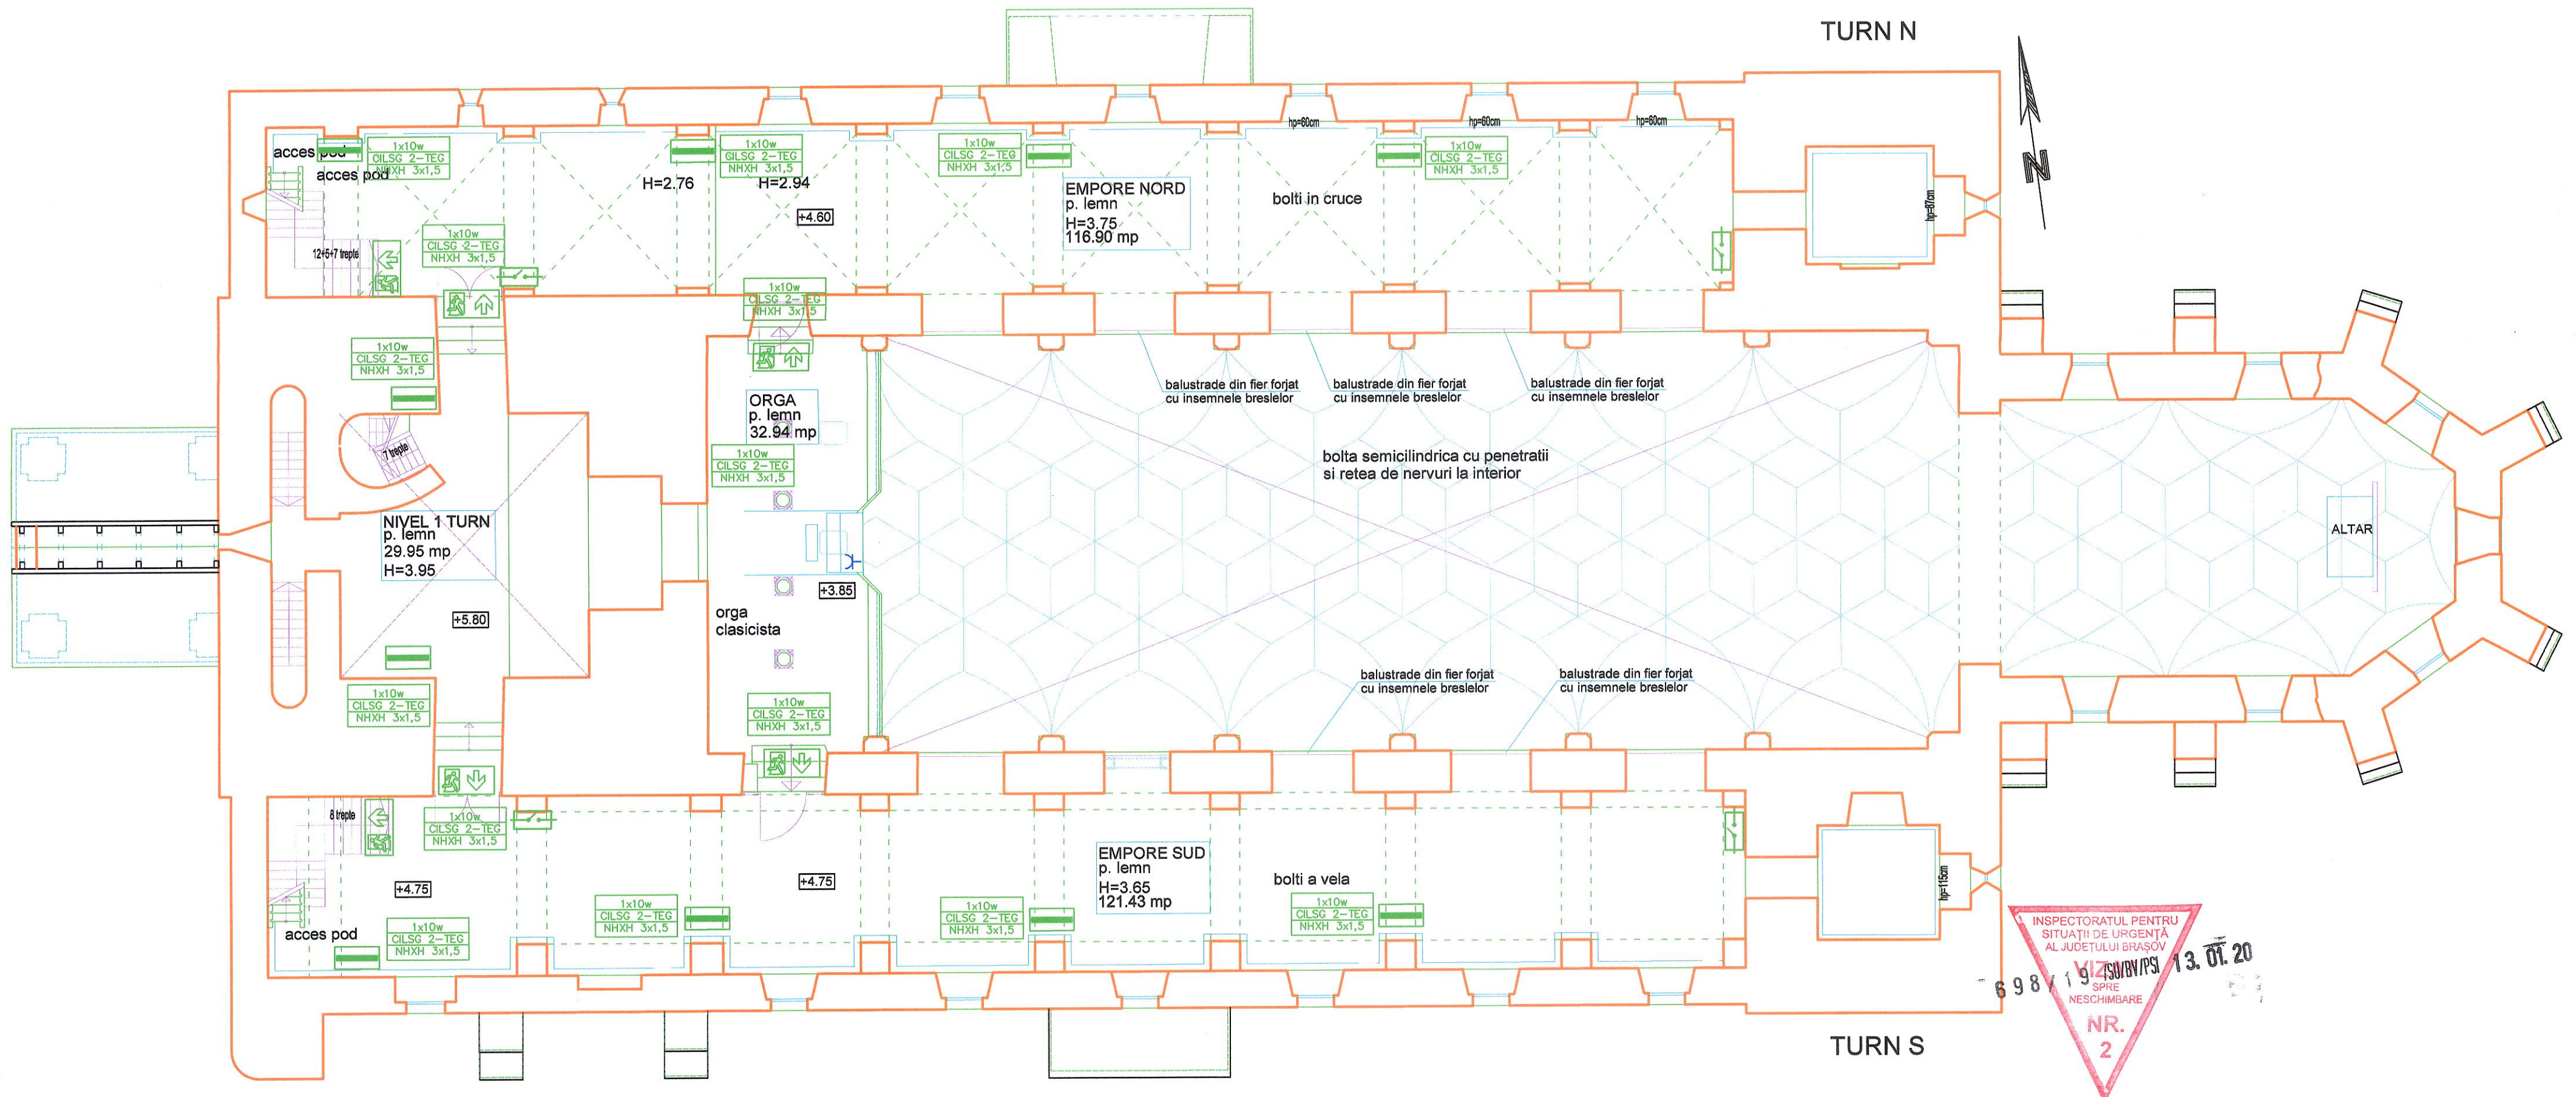

- LEGENDA
- EXIT corp de iluminat pentru evacuare
 - corp de iluminat impotriva panicii
 - comanda iluminat panica

Sra. Emil Racovita nr.81, Brasov Tel: 0268 422 147 Fax: 0368 414 621 e-mail: info@blue.ro www.blue.ro	Denumire proiect: LUCRARI DE REPARATII, CONSERVARE SI INTRODUCERE IN CIRCUITUL TURISTIC LA ANSAMBLUL BISERICII EVANGHELICE FORTIFICATE CINCU- Jud. Brasov		Proiect nr: 81/2019
	Beneficiar: PAROHIA EVANGHELICA C.A. CINCU		Faza: PT
Proiectat: Ing. Corina MICU	Denumire plansa: BISERICA - PLAN EMPORE SI NIVEL 1 TURN (COTA +6) INSTALATIE ELECTRICA ILUMINAT SIGURANTA		E-04
Desenat: Ing. Teodora MARCU			
Verificat: Ing. Sorinel MICU			