


PROPUNERE BISERICA - PLAN EMPORE SI NIVEL 1 TURN (COTA +6.00)

scara 1:100

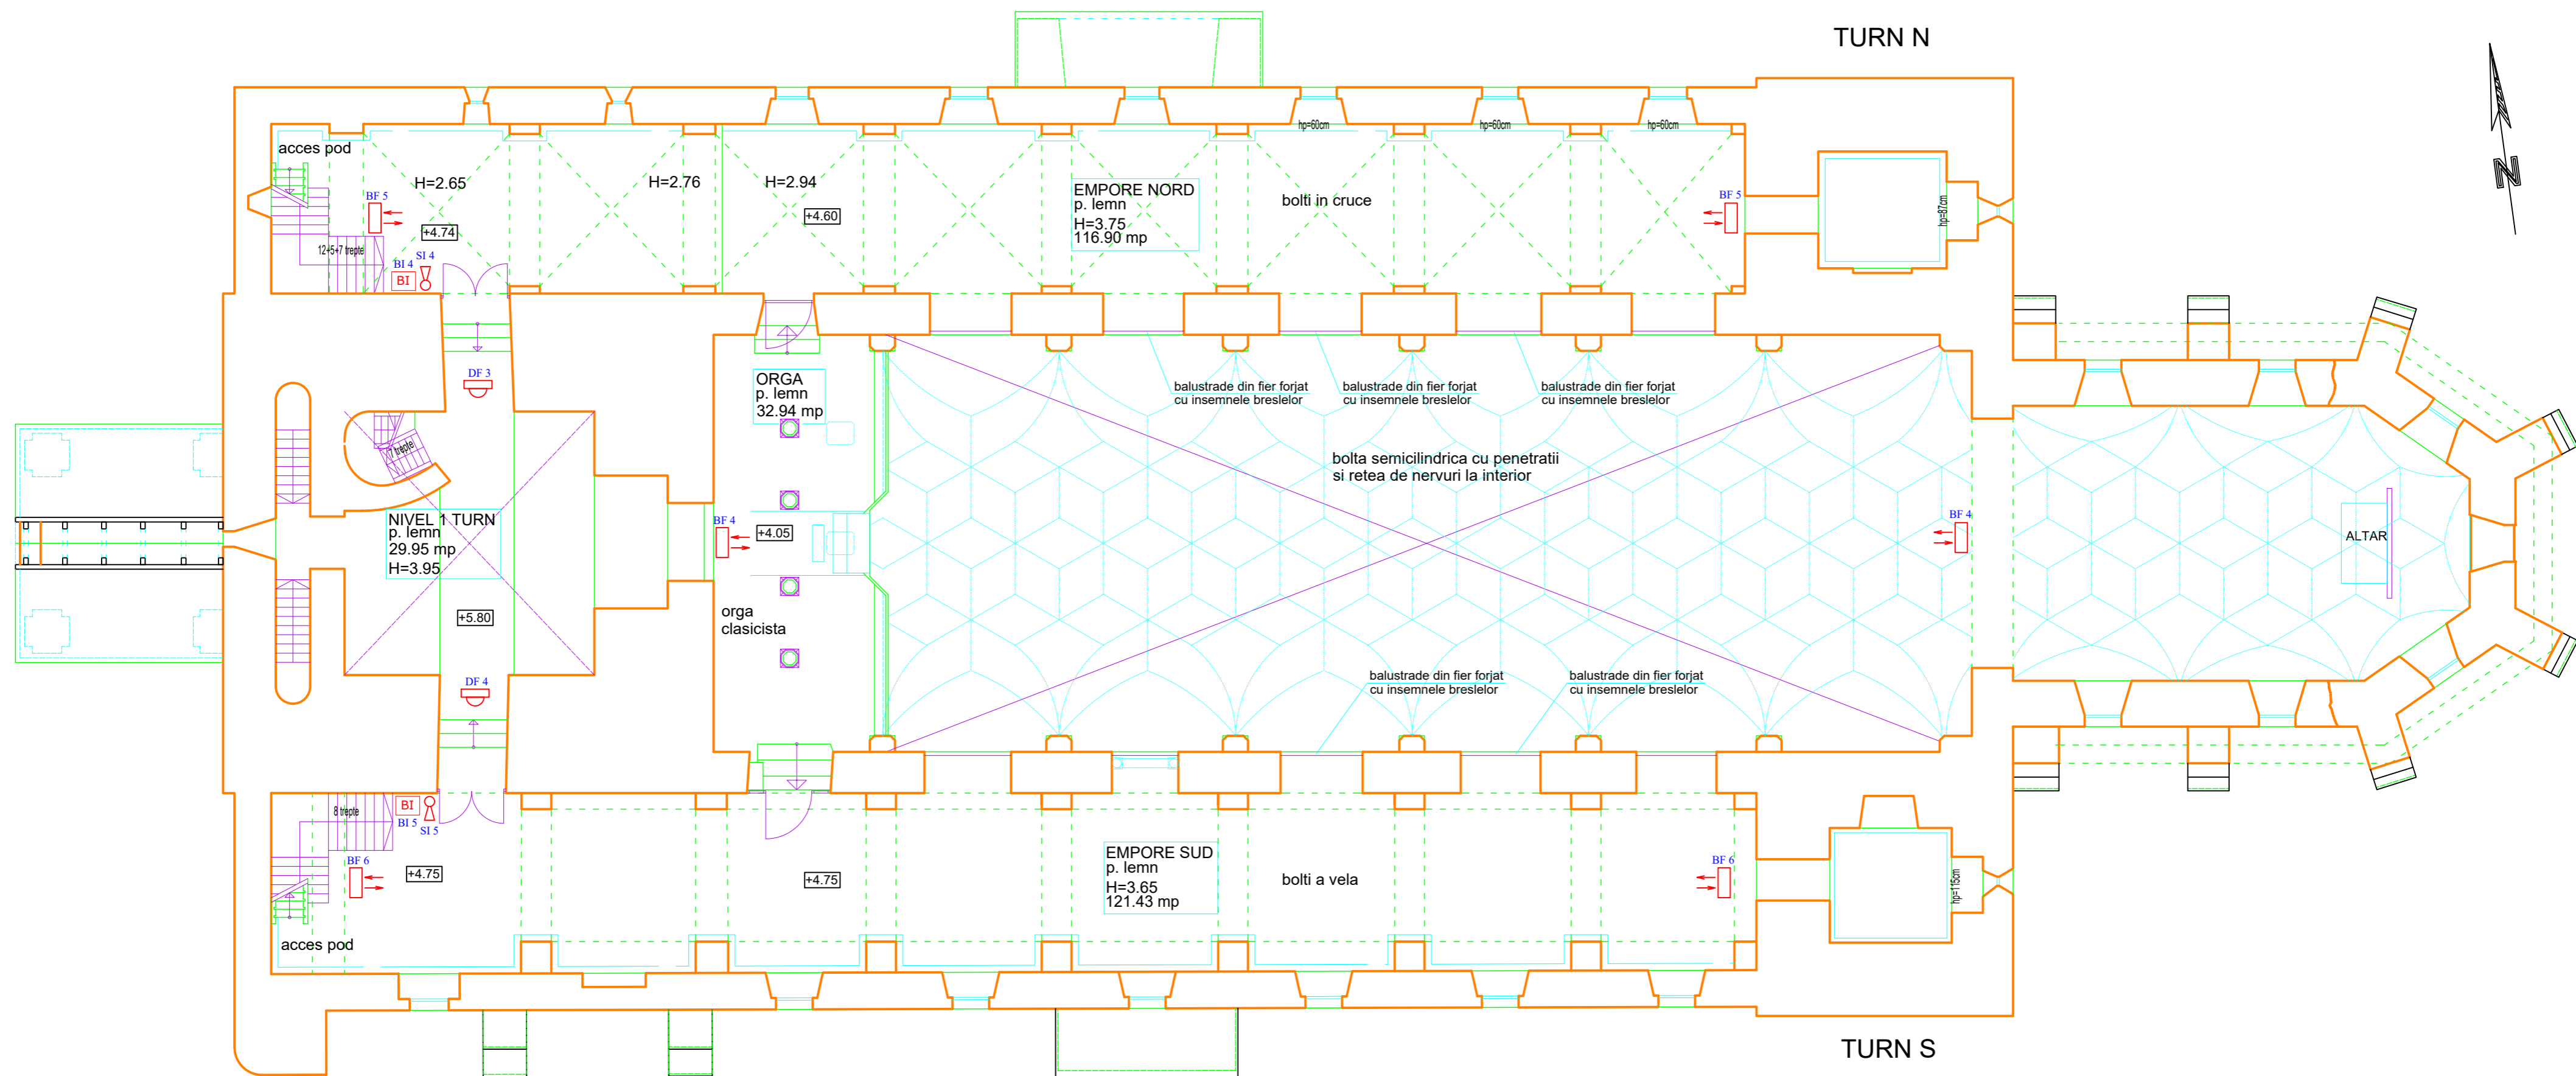

LEGENDA		
REPER	SYMBOL	DESCRIERE
SIR		SIRENA DE EXTERIOR FLASH
SI		SIRENA DE INTERIOR
BI		BUTON INCENDIU
DF		DETECTOR DE FUM
DT		DETECTOR DE TEMPERATURA
CE		CENTRALA DE INCENDIU
TEL		COMUNICATOR TELEFONIC

<b>DACONA</b> B-dul Grivitei nr 57, Brasov Tel: 0268 420 832 e-mail: alin@dacona.ro	Denumire proiect: LUCRARI DE REPARATII, CONSERVARE SI INTRODUCERE IN CIRCUITUL TURISTIC LA ANSAMBLUL BISERICII EVANGHELICE FORTIFICATE CINCU- jud. Brasov		Proiect nr.: 107.02/2019
	Beneficiar: PAROHIA EVANGHELICA C.A. CINCU		Faza: PT
Proiectat: ing. Alin MARCHIS Desenat: ing. Alin MARCHIS Verificat: ing. Alin MARCHIS	Data: 18.07.2019	Denumire plansa: <b>BISERICA - PLAN EMPORE SI NIVEL 1 TURN (COTA +6) INSTALATIE DETECTIE SI SEMNALIZARE INCENDIU</b>	
			I-02